




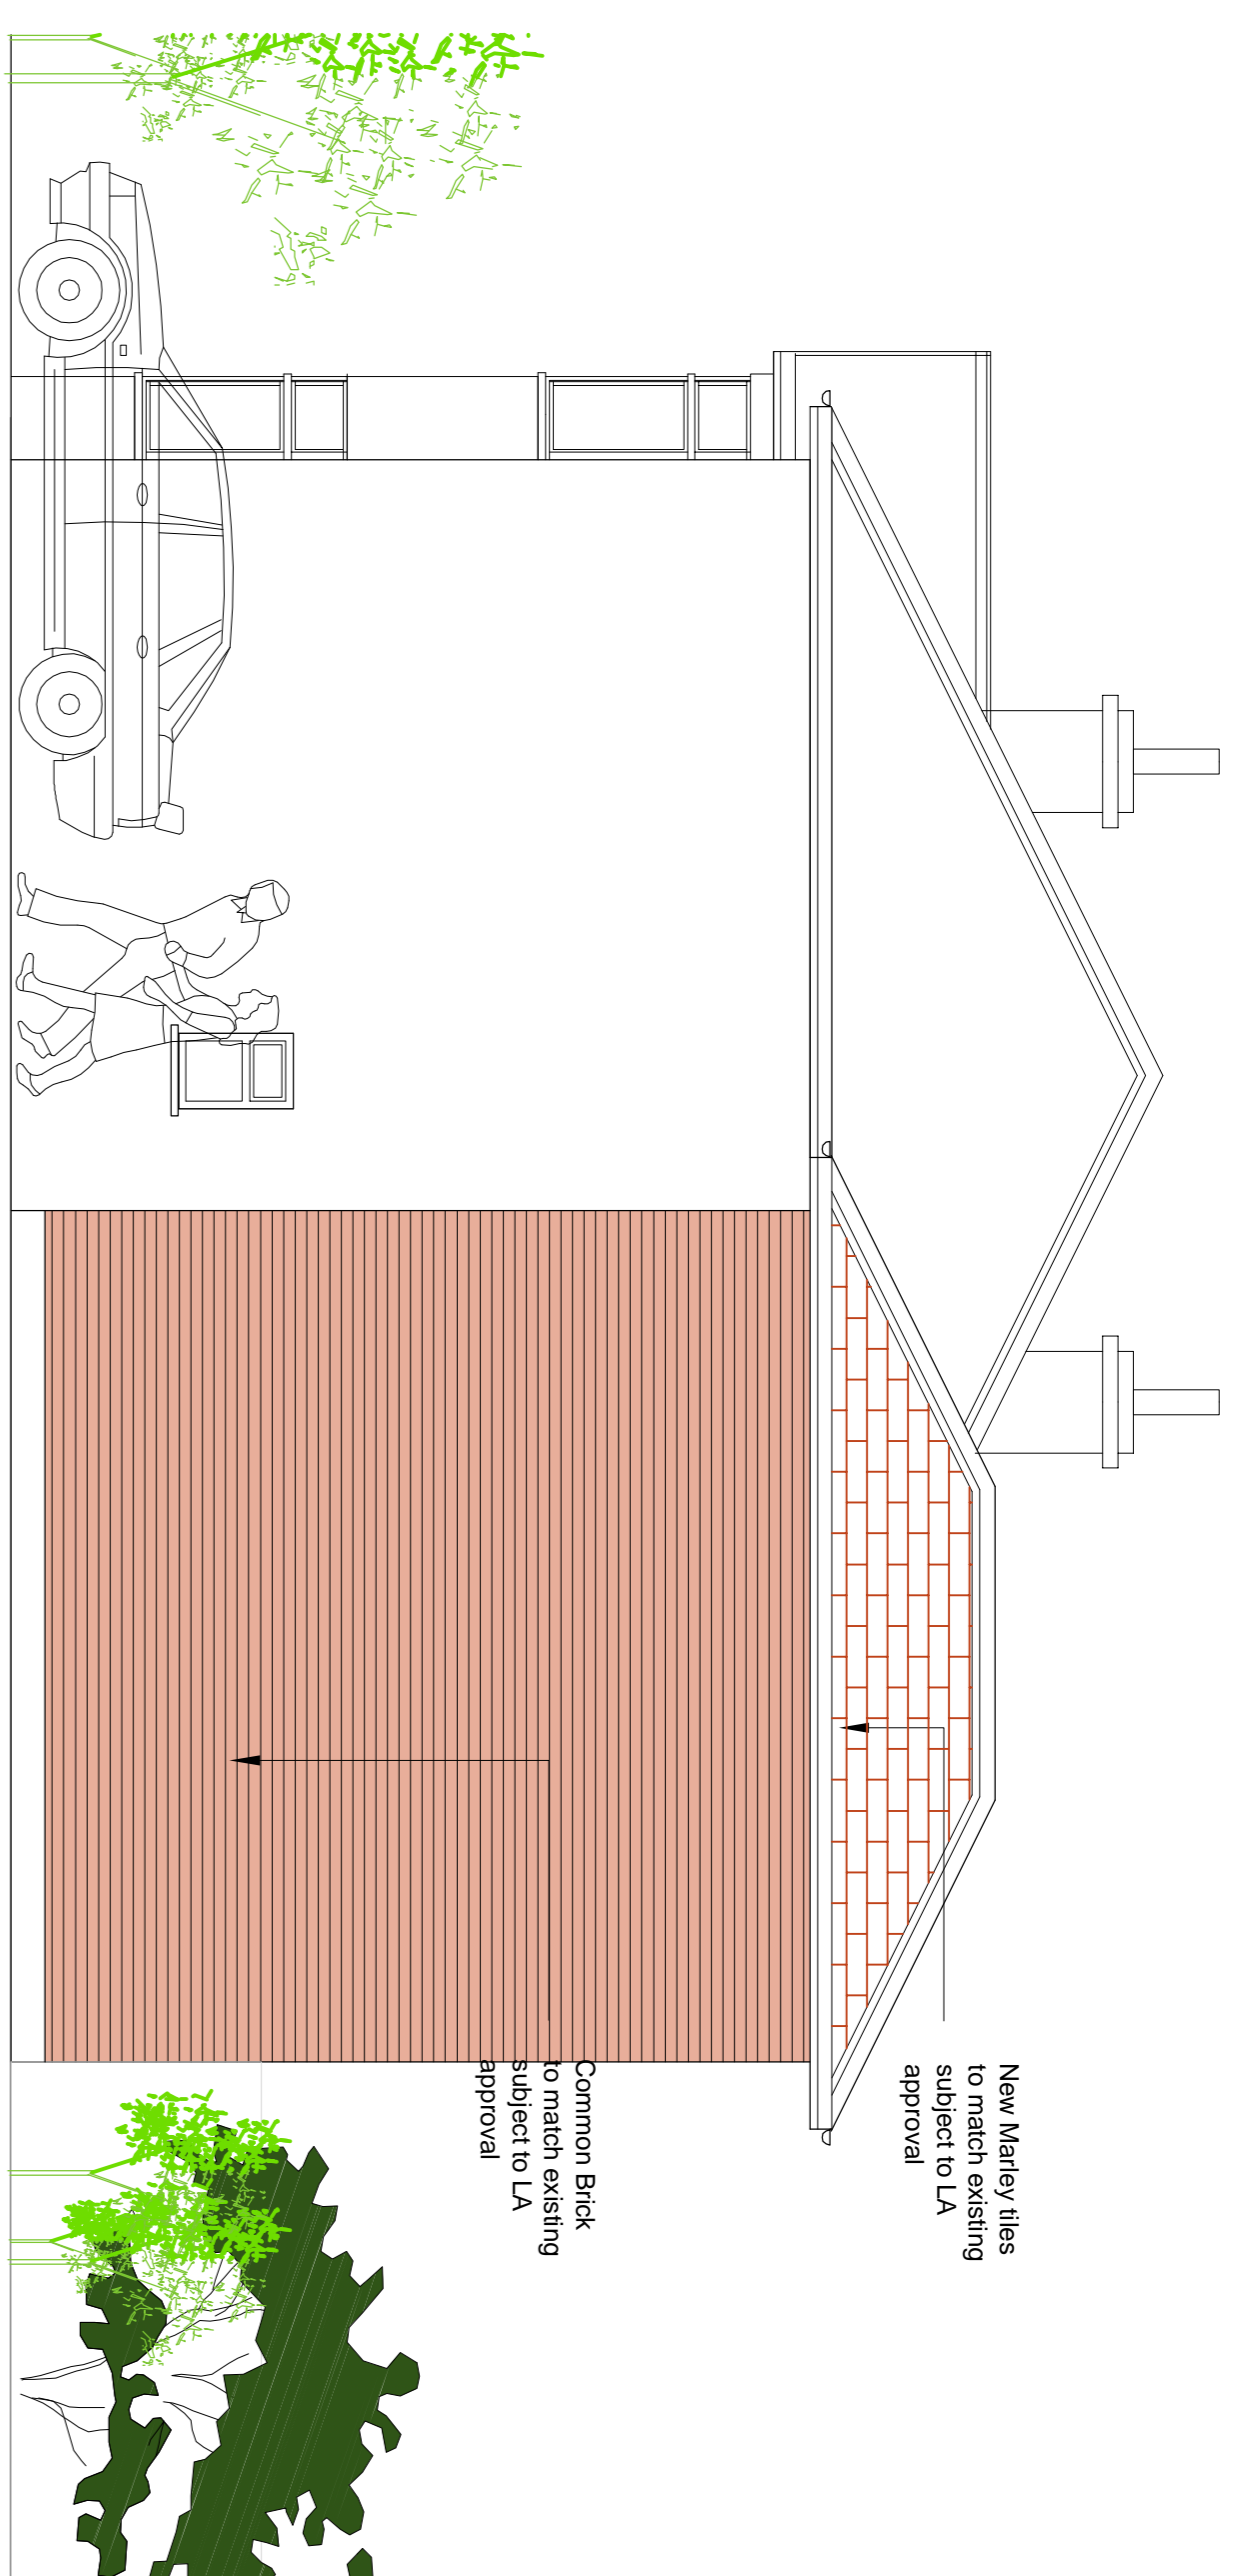


Proposed Site / Ground Floor Plan

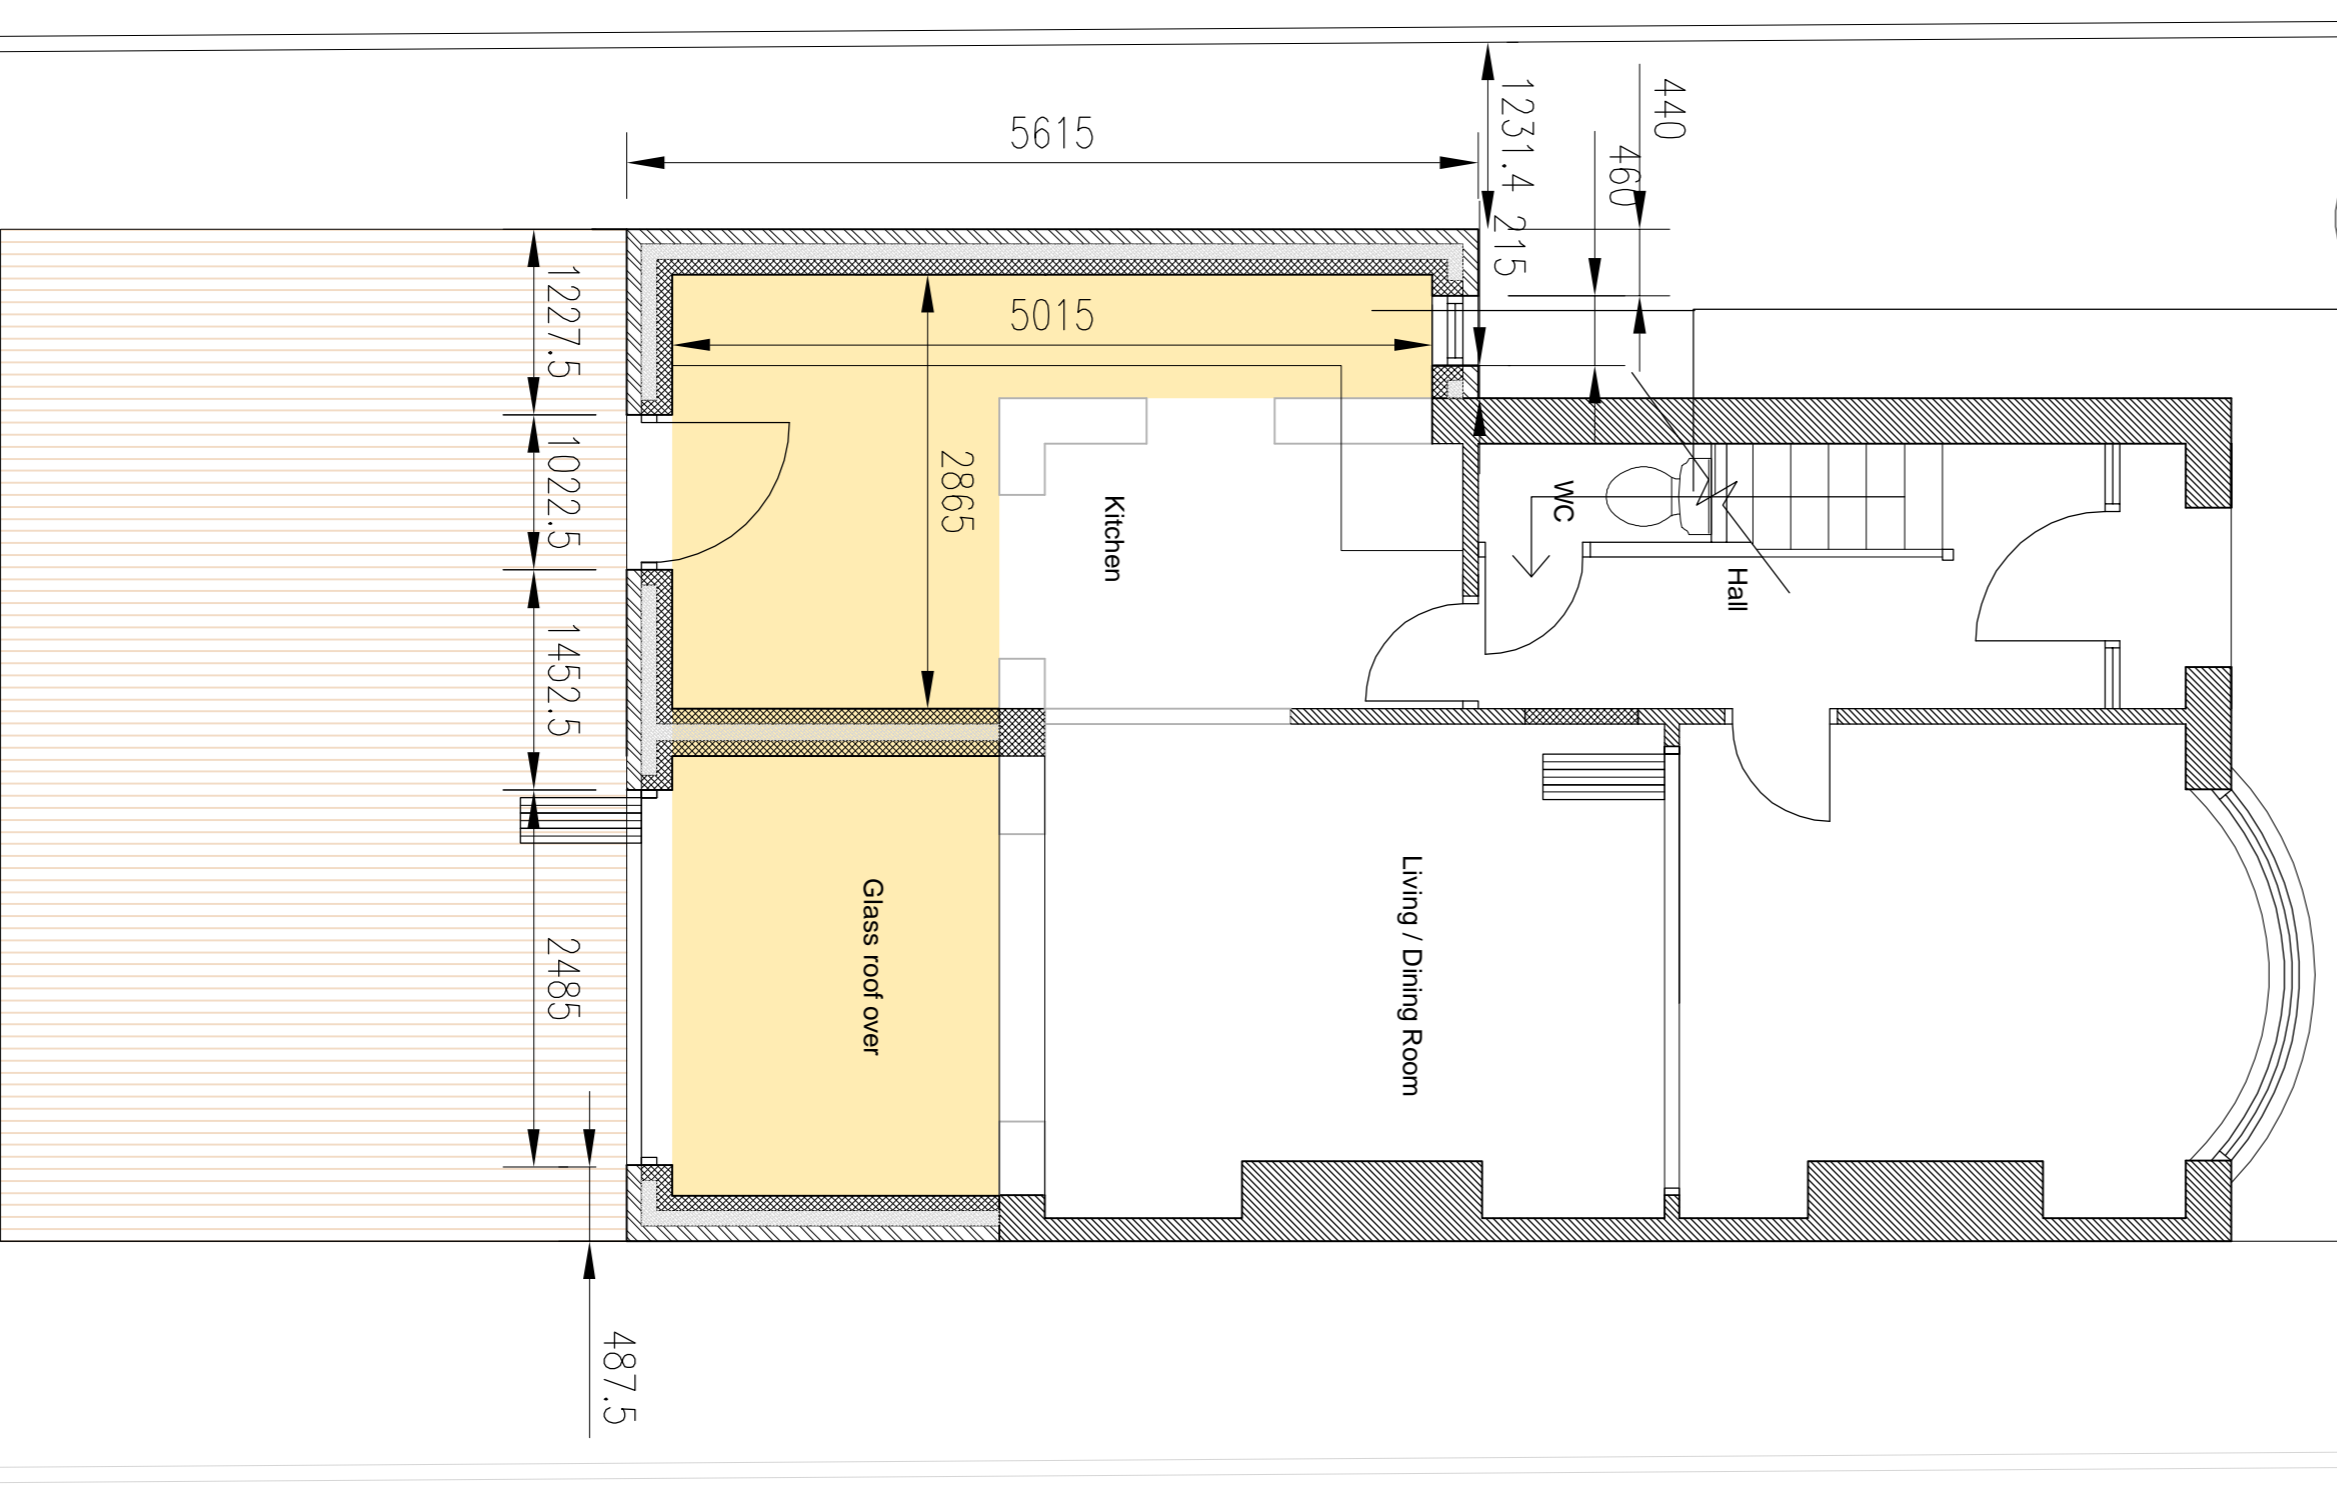


Proposed Side Elevation

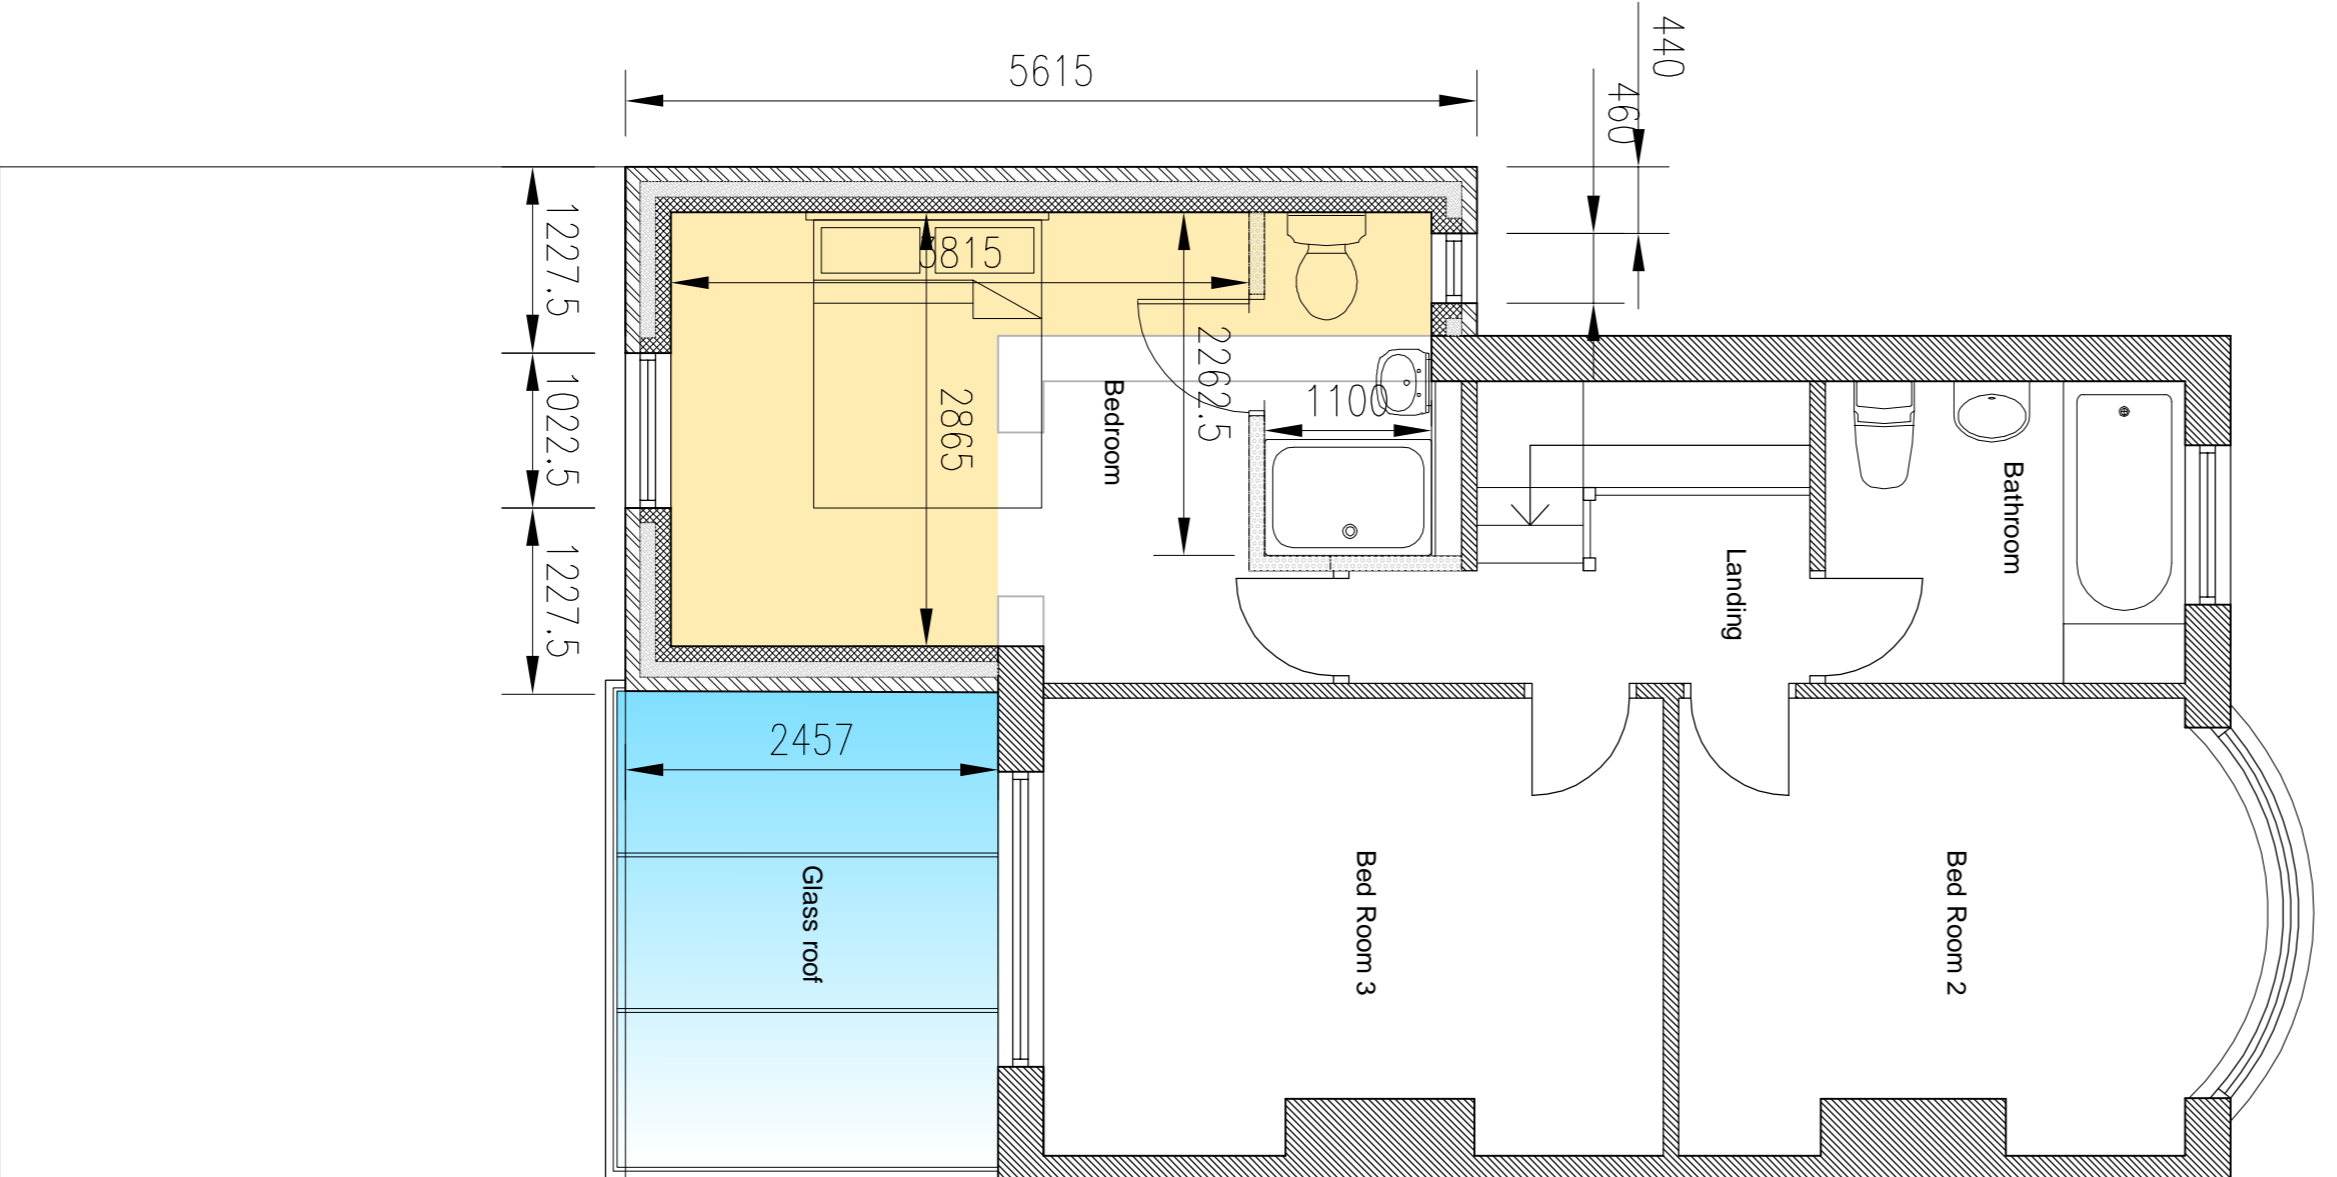

Proposed First Floor Plan

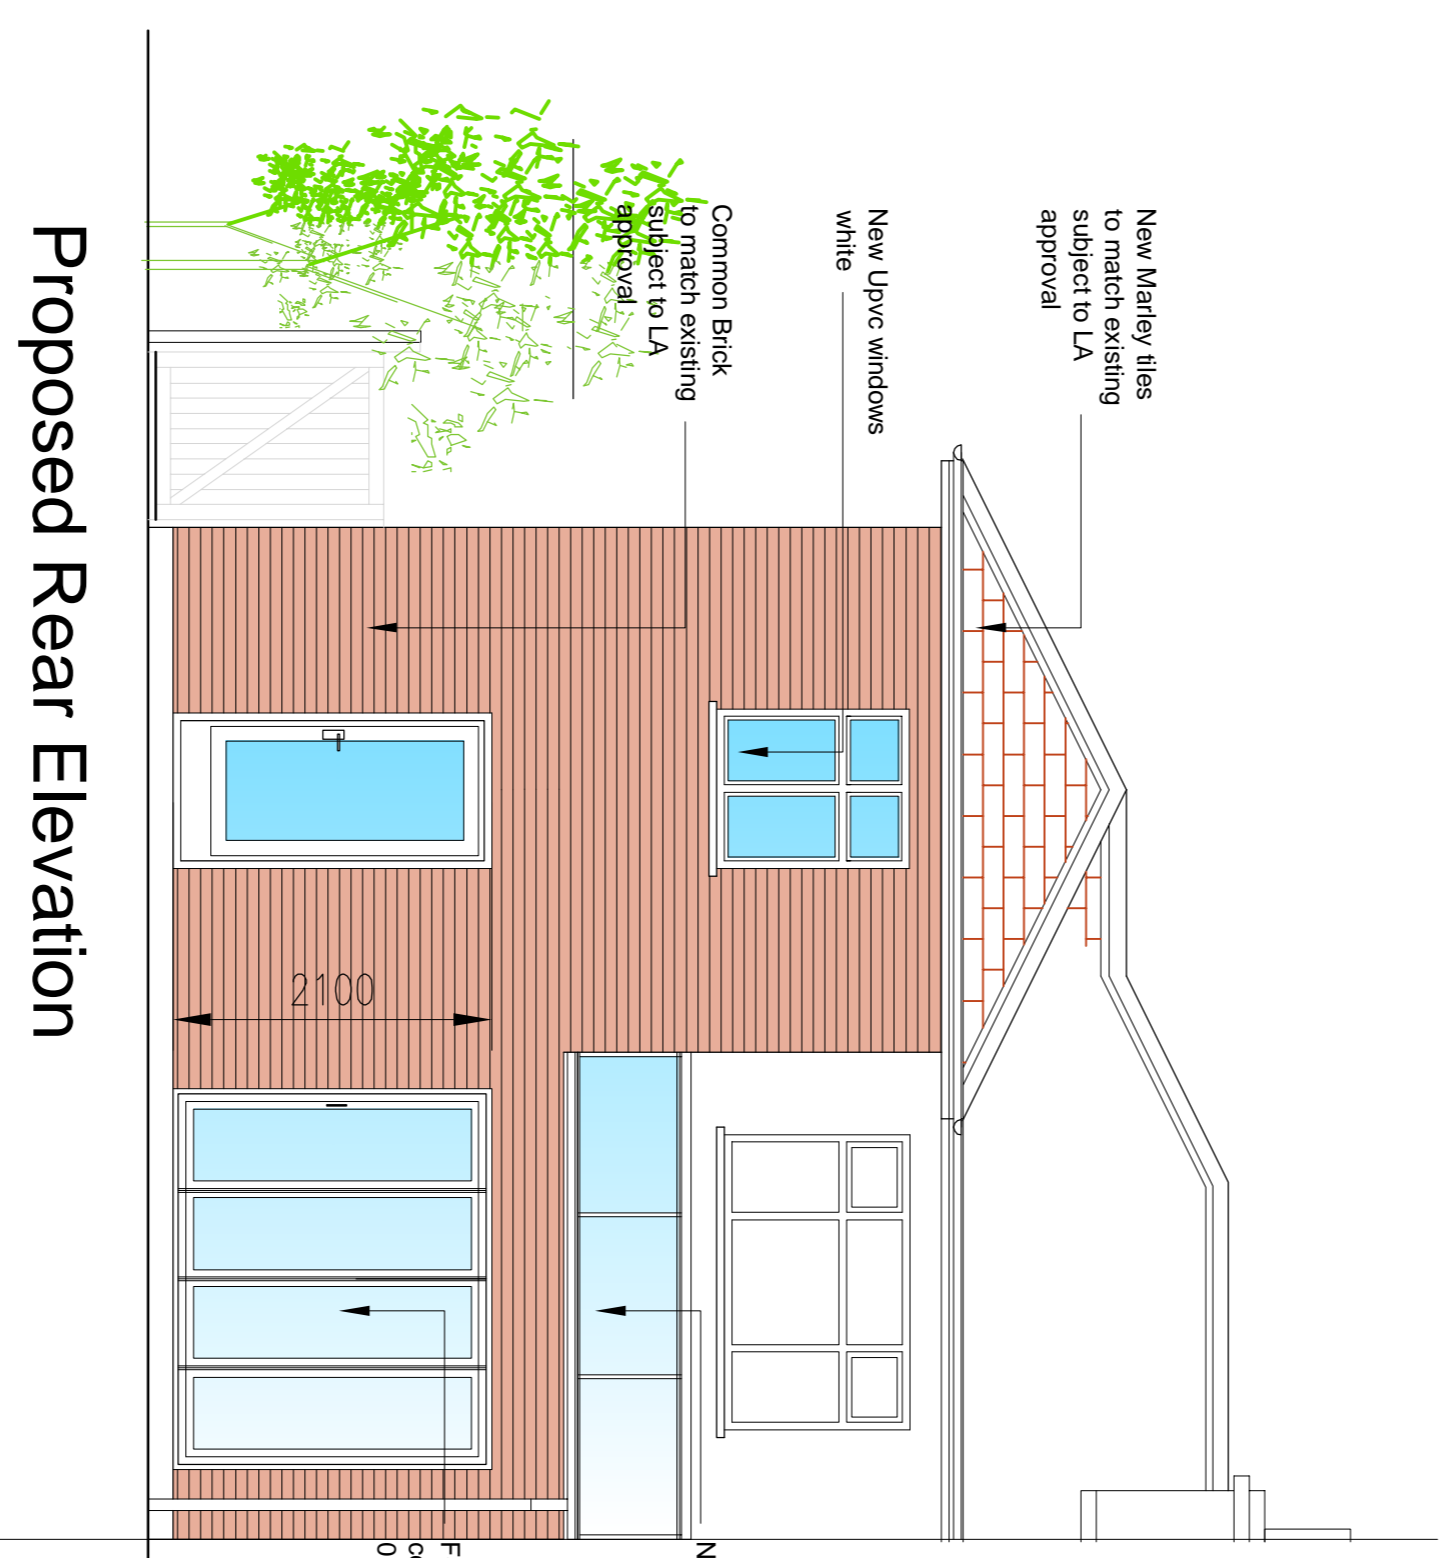





Proposed Rear Elevation

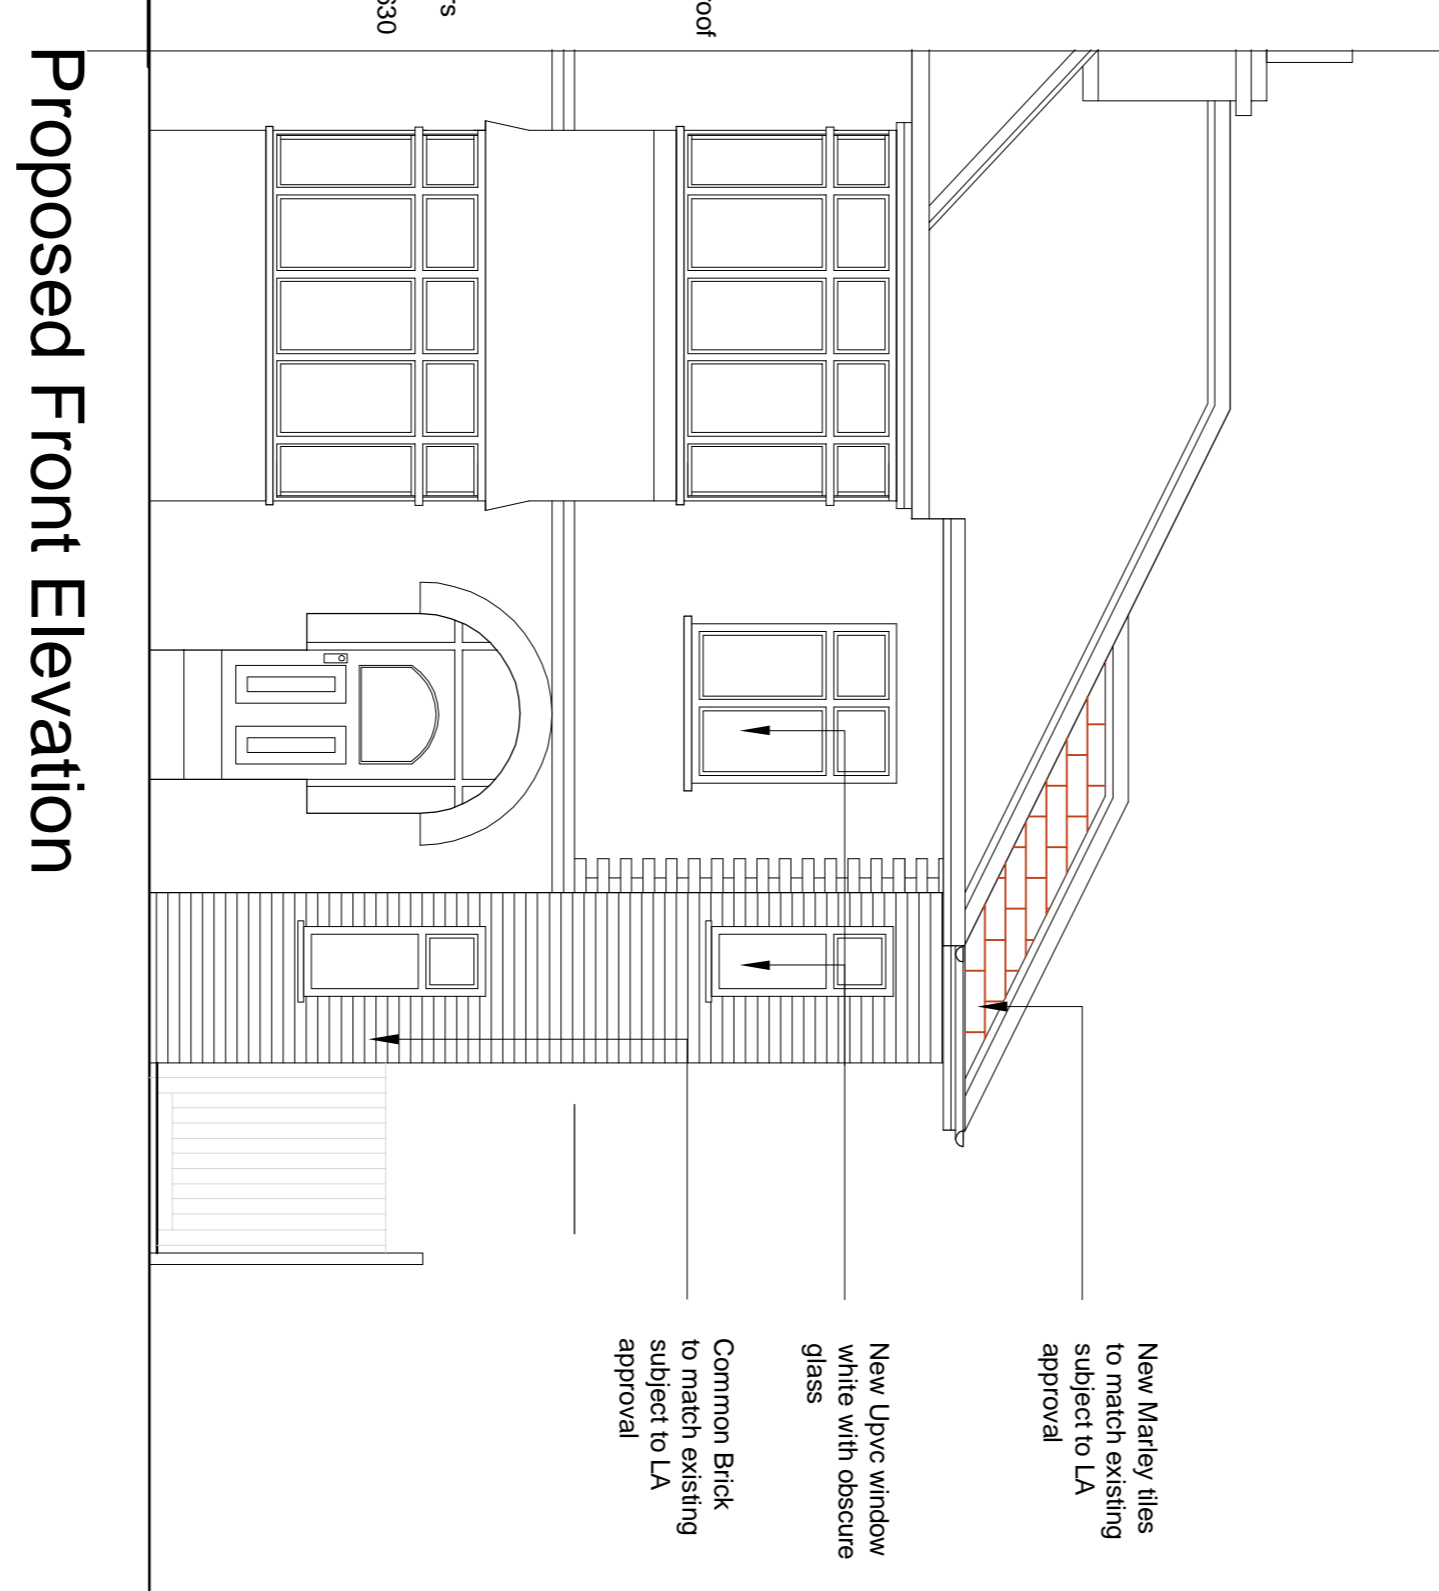

Proposed Front Elevation



Location Plan 1:1000

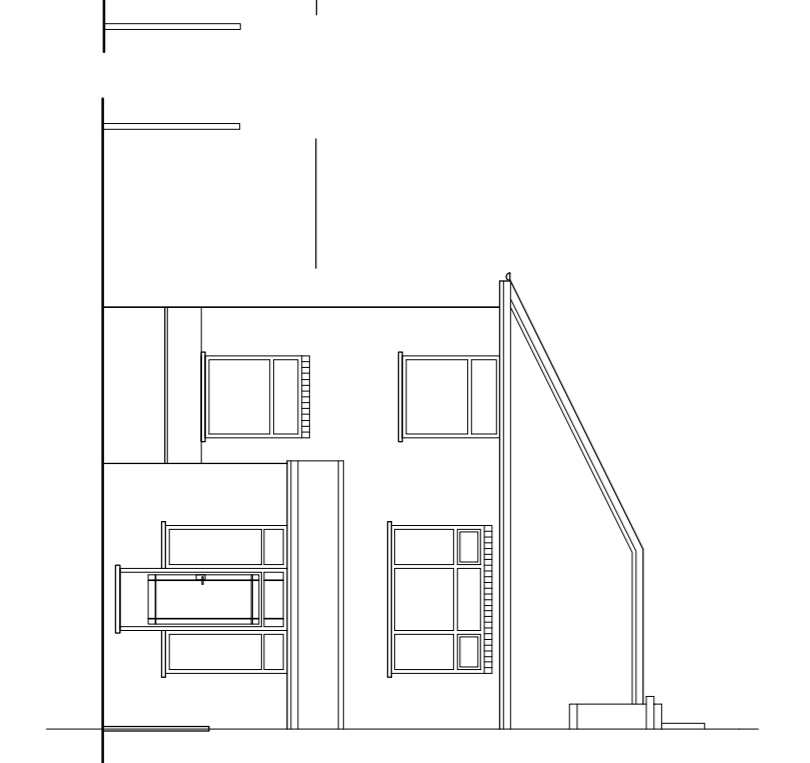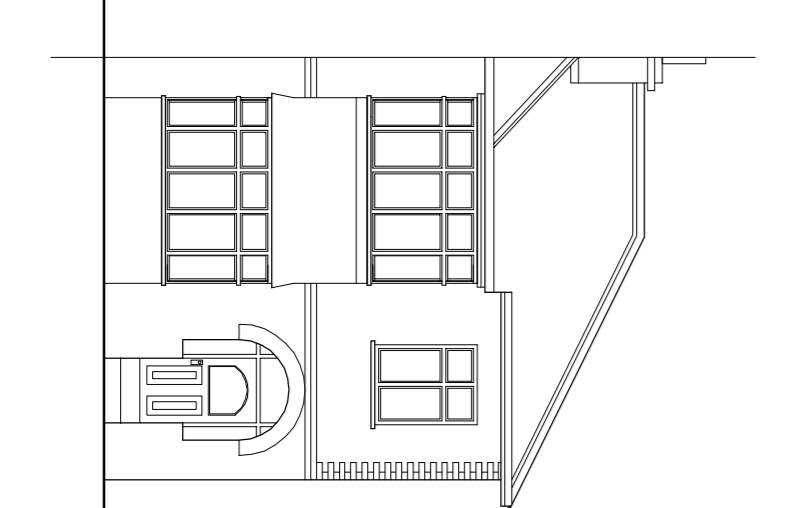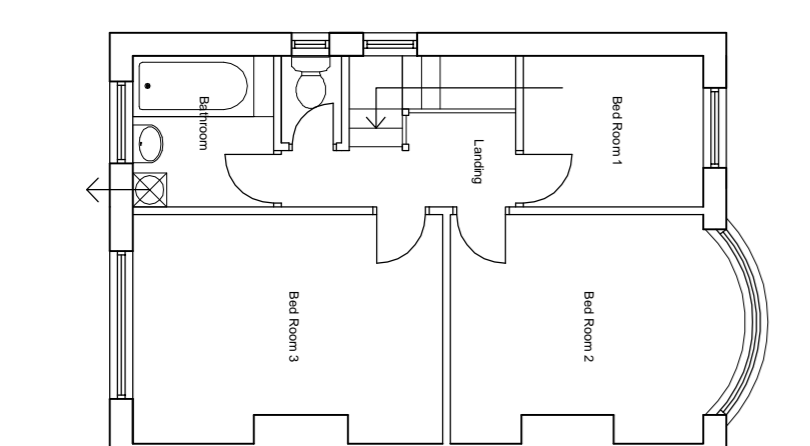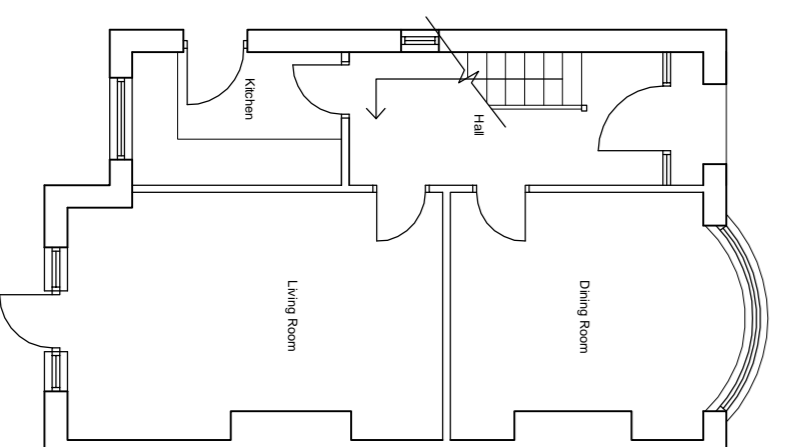

Existing Plans / Elevations 1:100

Do not scale from this drawing. All information should be checked by the contractor on site before commencing work. Any discrepancies should be reported to the architect immediately. All rights are reserved and are not transferable. Unauthorised reproductions of this drawing are not permitted.

- Existing walls
- 100mm brickwork construction
- 100mm blockwork construction
- Insulation
- Metal Stud

Note:
 All existing materials to match existing with approval of Planning.
 All new materials to match existing.
 Materials used to match existing.
 Where U.P.V.C. Window frames, fascial boards and rainwater goods.
 All new drainage to be connected to existing manholes

AGENT / CONTRACTOR


PROJECT
 Proposed Extension to
 32 Barnfield Road
 Daventry
 Stockport

DRAWING TITLE
 Existing / Proposed Plans &
 Elevations

THIS DRAWING IS FOR THE PURPOSES OF A PLANNING APPLICATION ONLY

SCALE	1:50/1:100	DRAWN BY	BCW	DATE	01.10.06
DRAWING NUMBER	01	REVISION			