



Existing Ground Floor 1:150

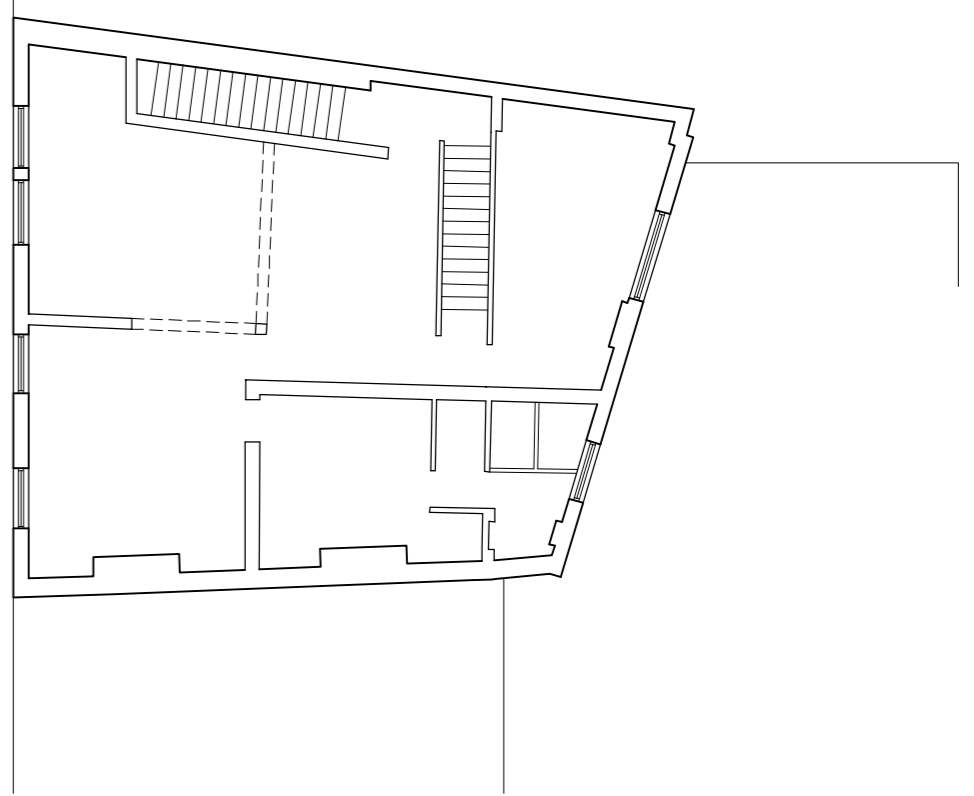


Existing First Floor 1:150

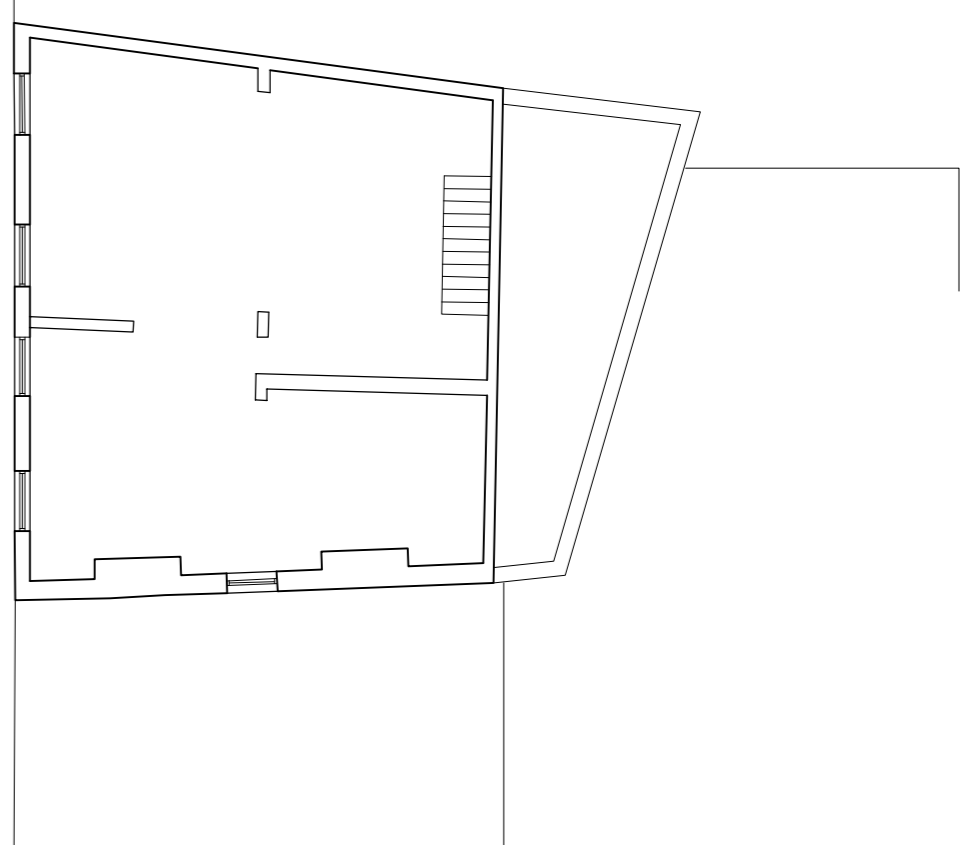


Existing Second Floor 1:150




Existing Front Elevation 1:150

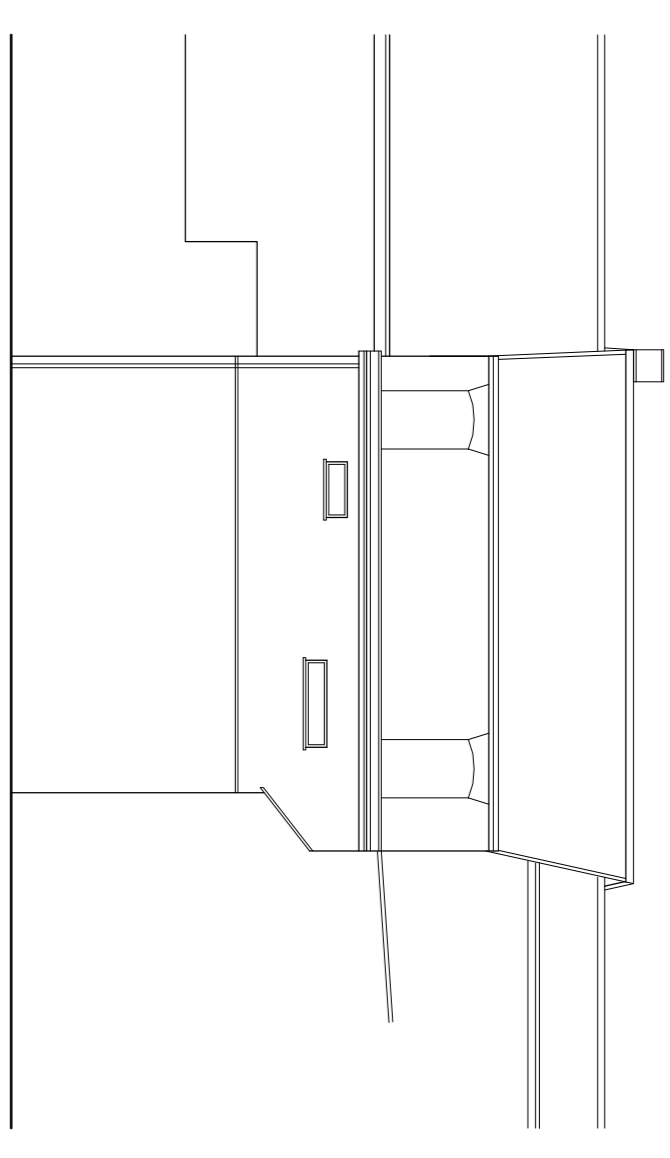


Existing Rear Elevation 1:150

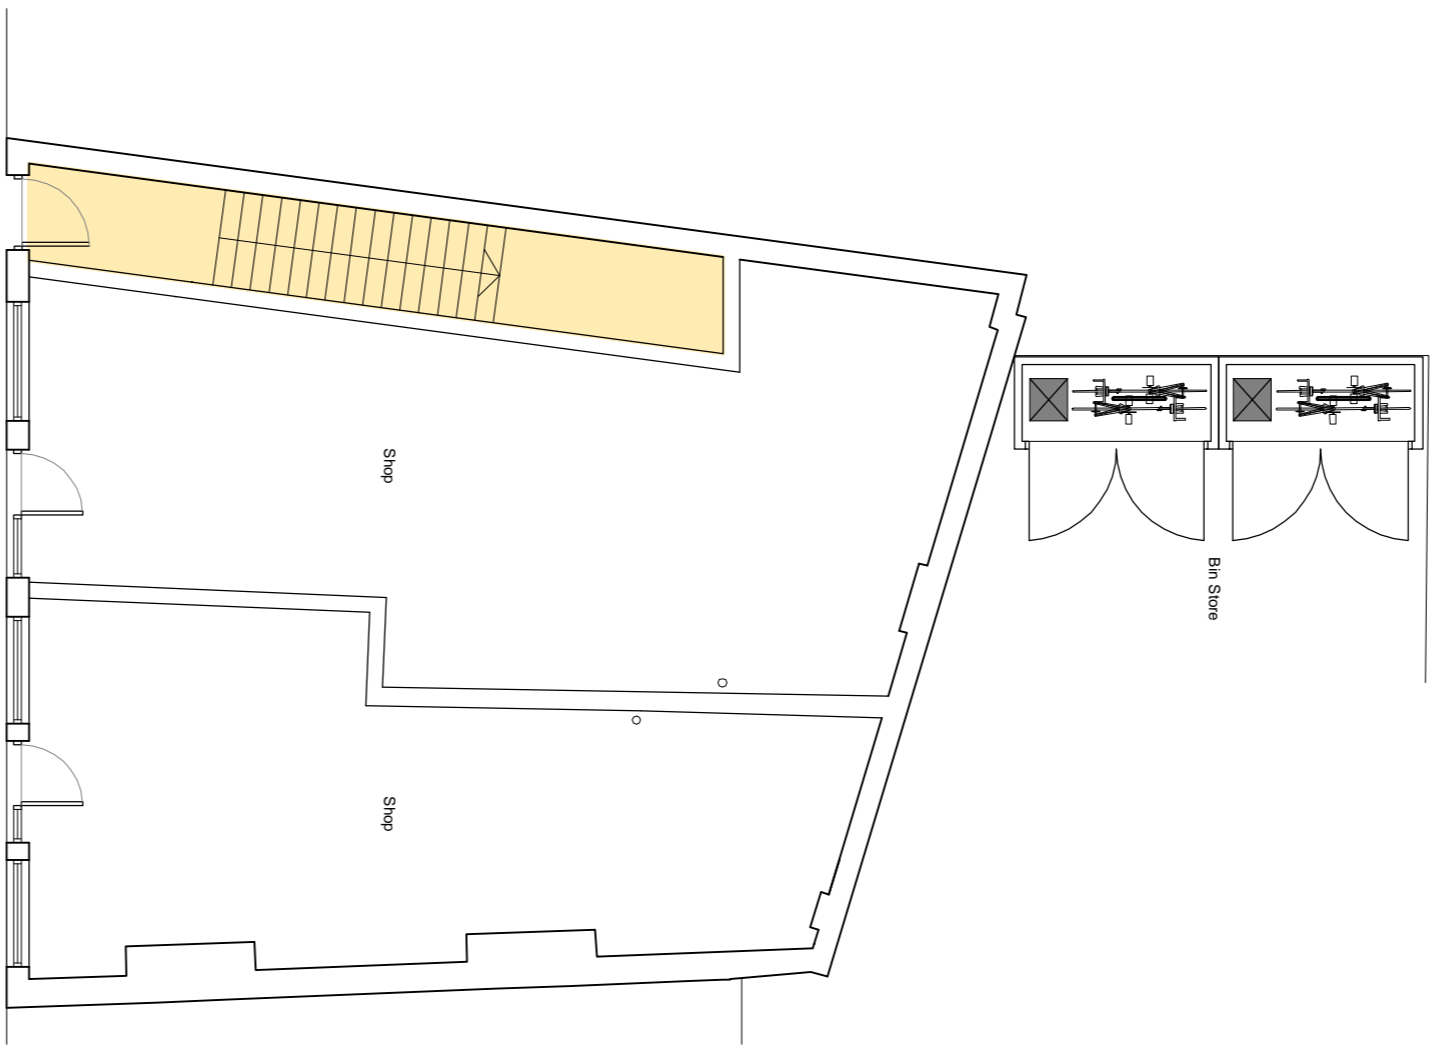


Proposed Ground Floor 1:100

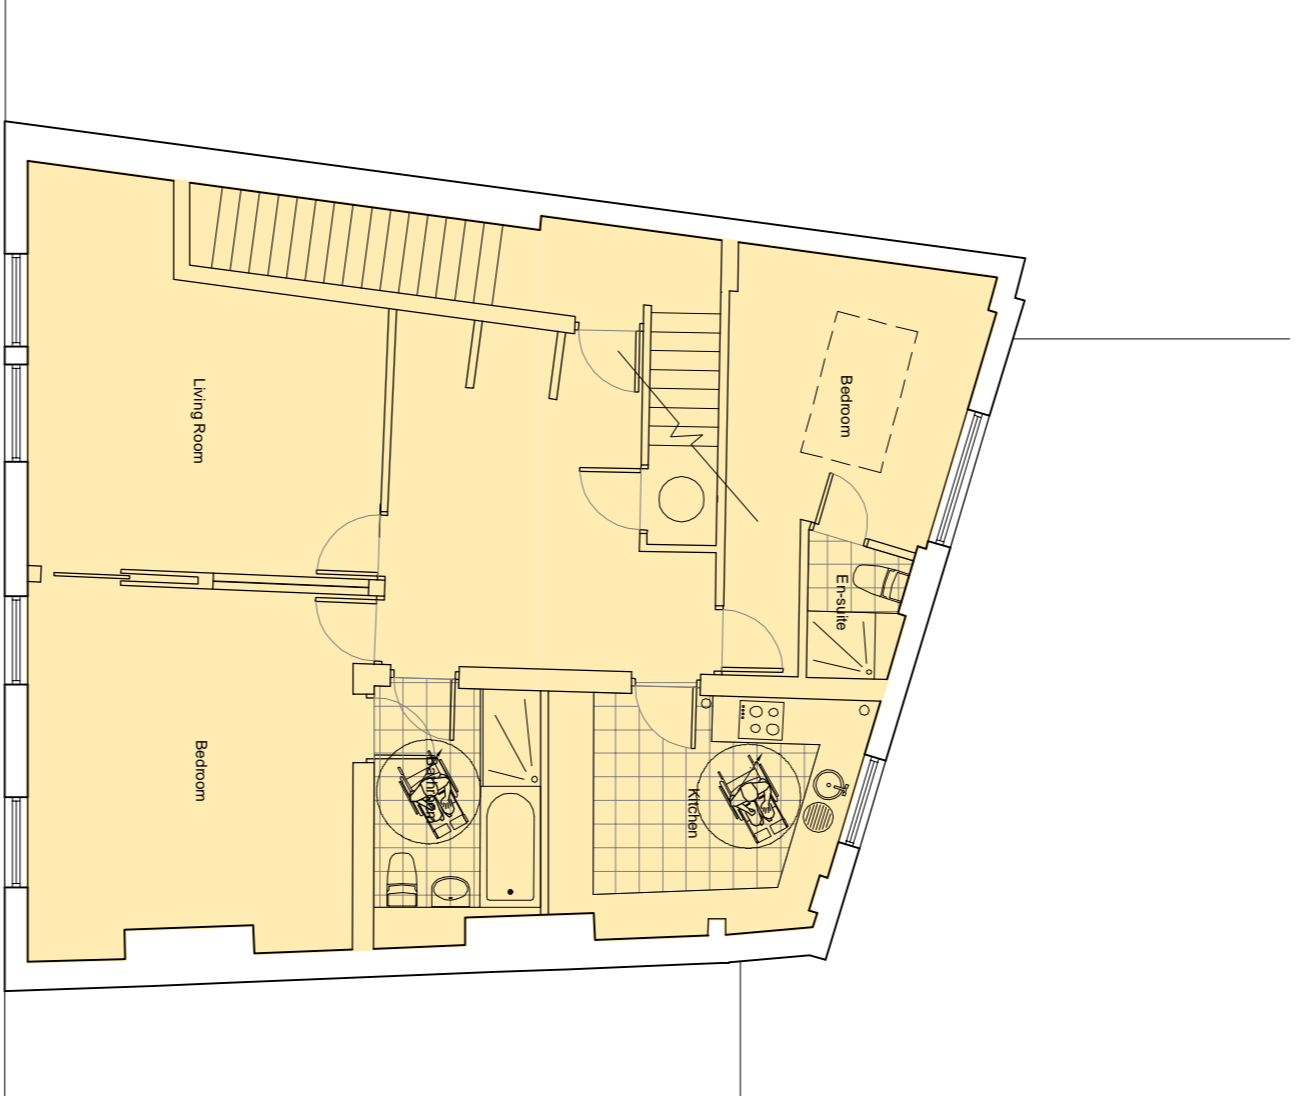


Proposed First Floor 1:100

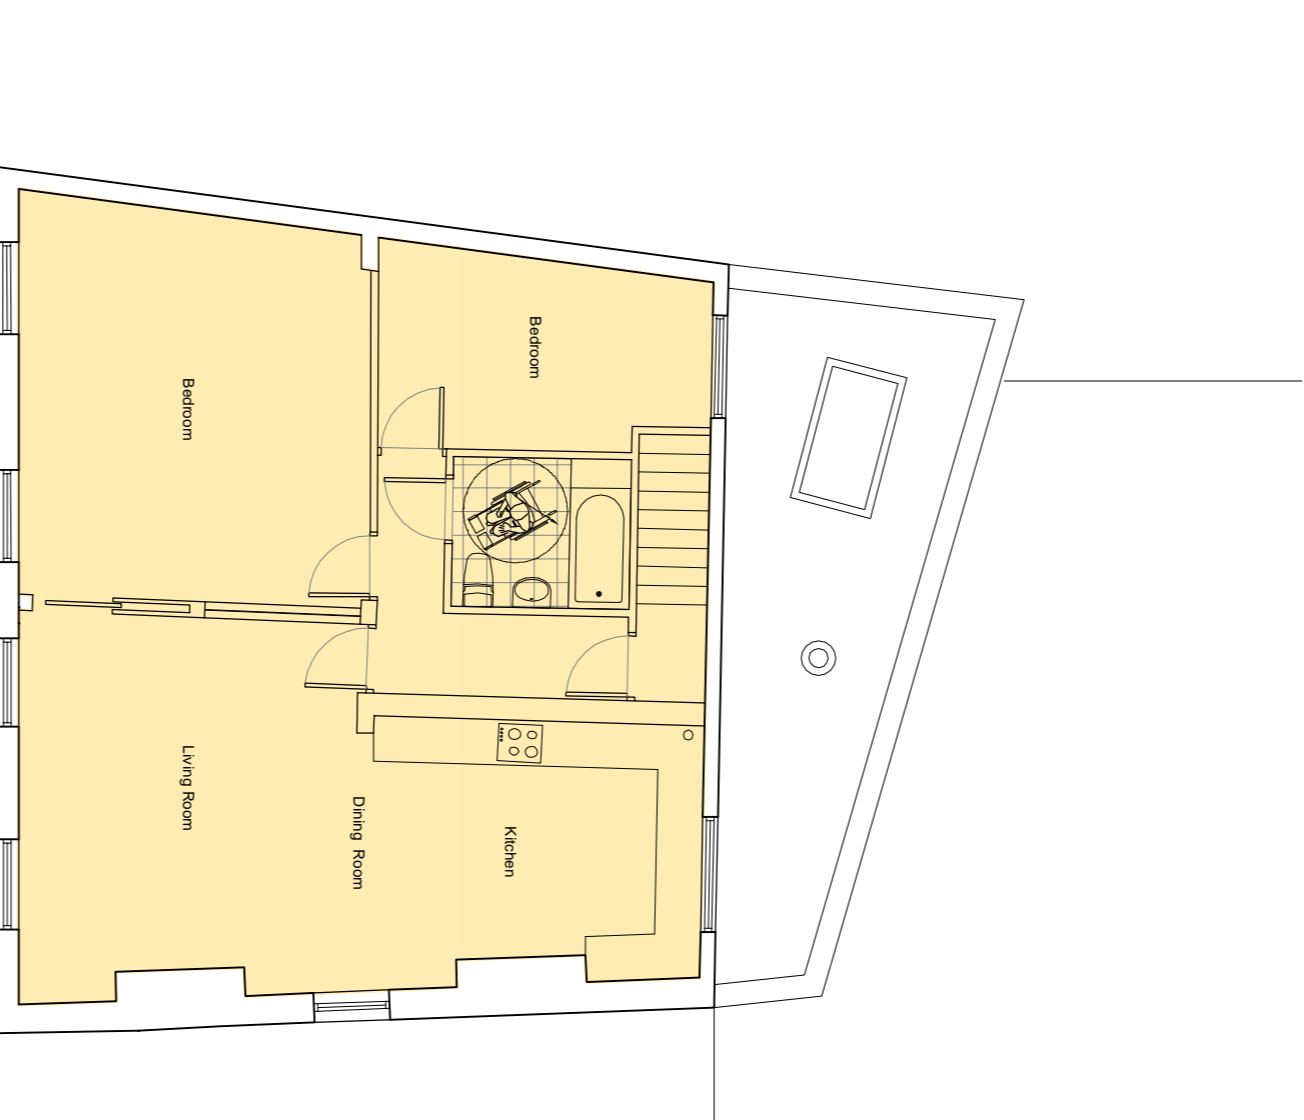


Proposed Second Floor 1:100

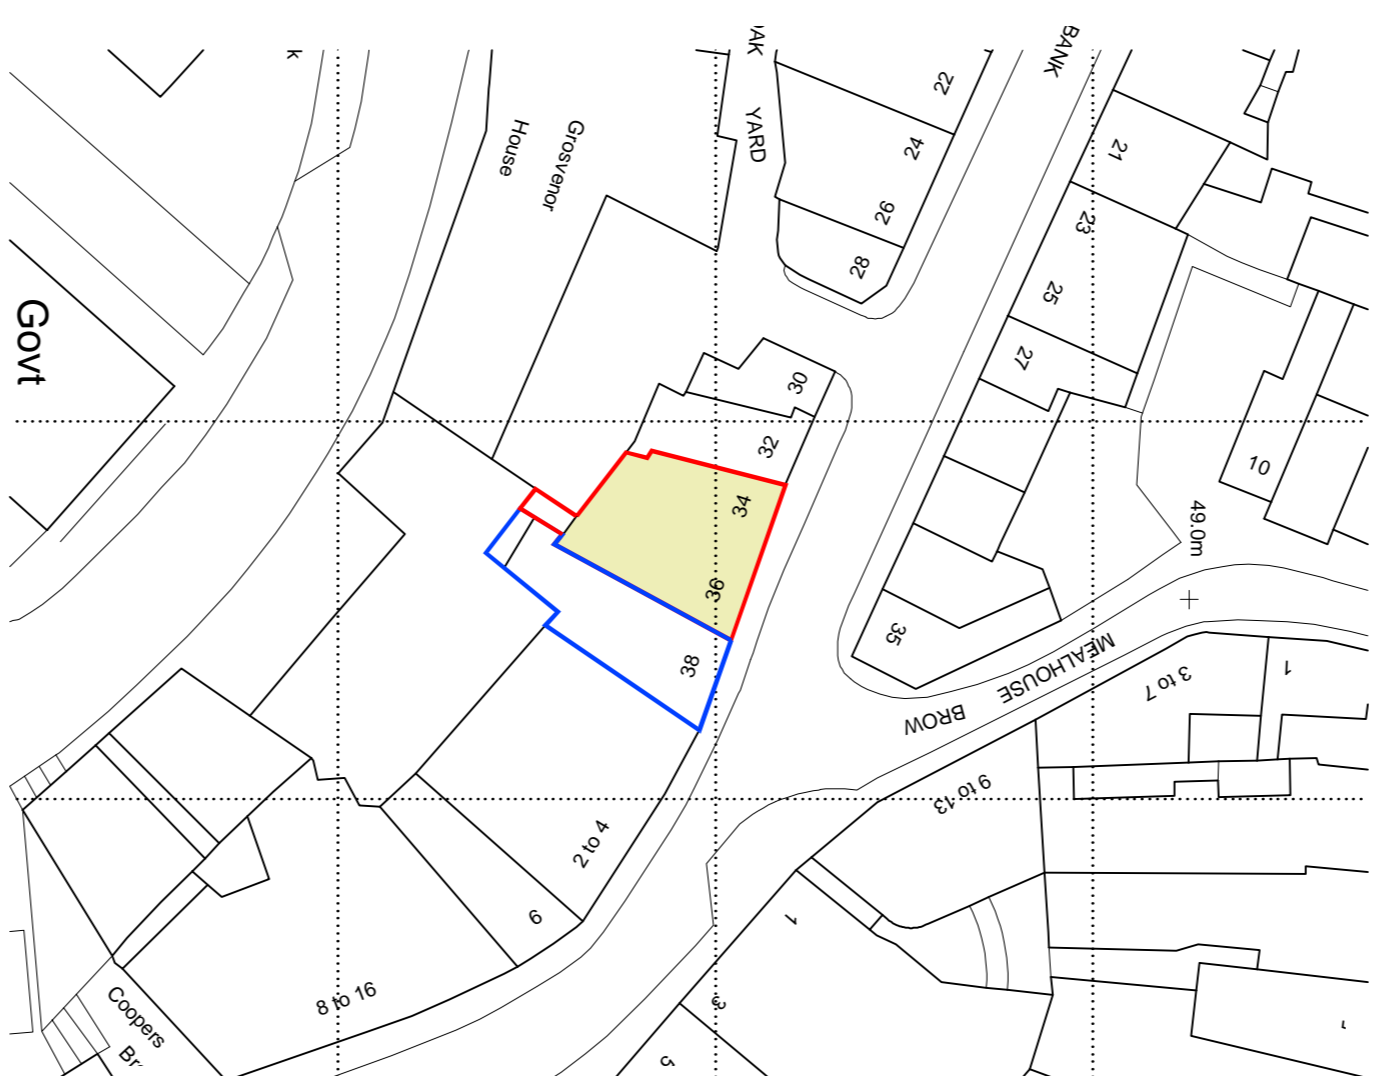


Location Plan 1:500

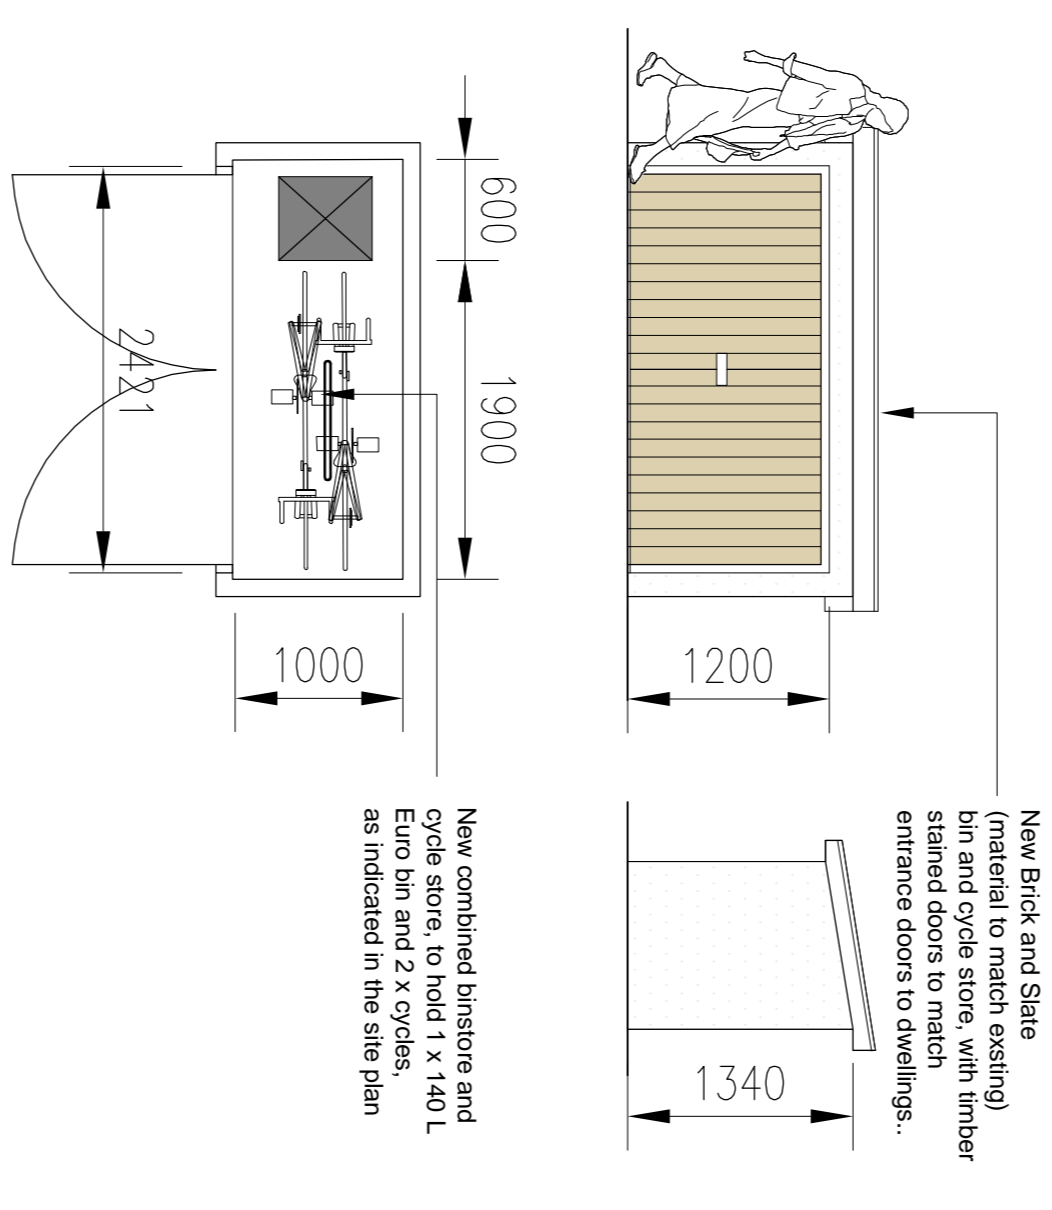


Bin Store Detail 1:25

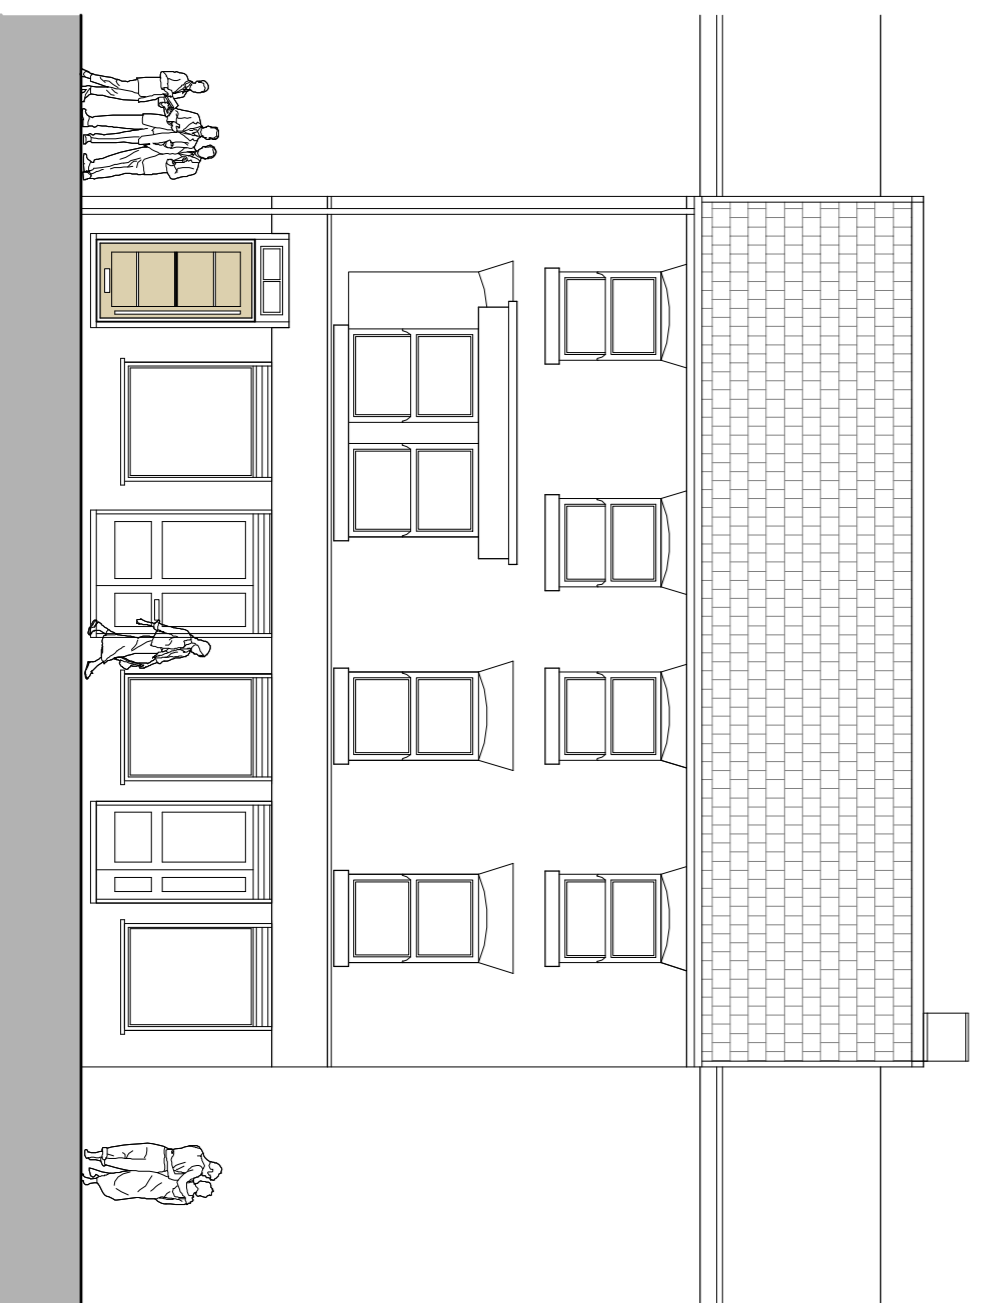


Proposed Front Elevation 1:100

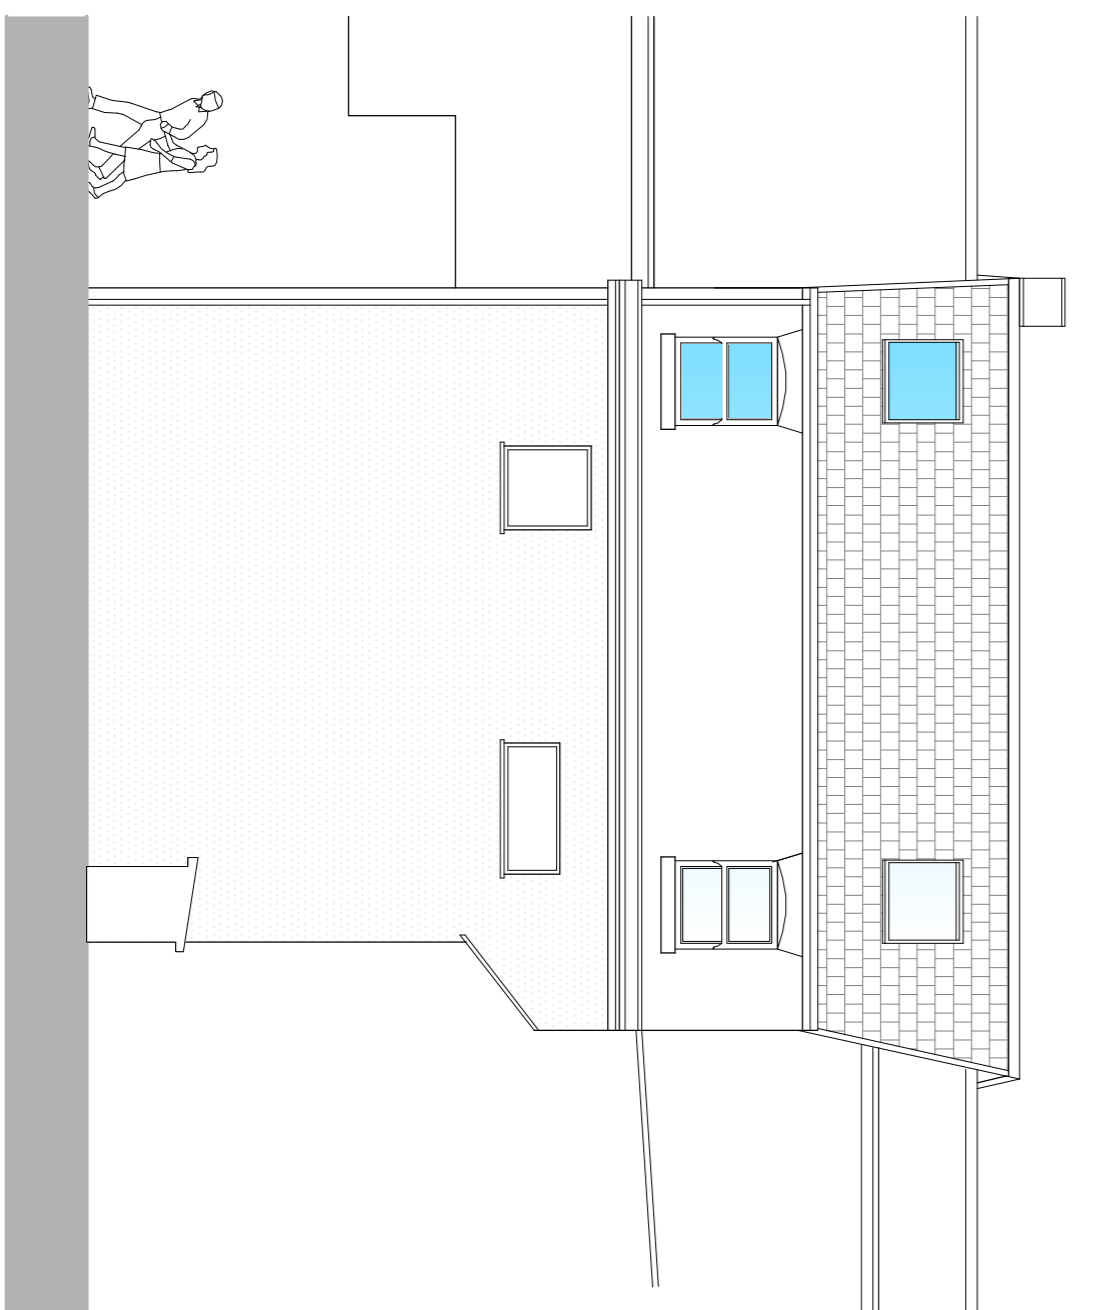

Proposed Rear Elevation 1:100

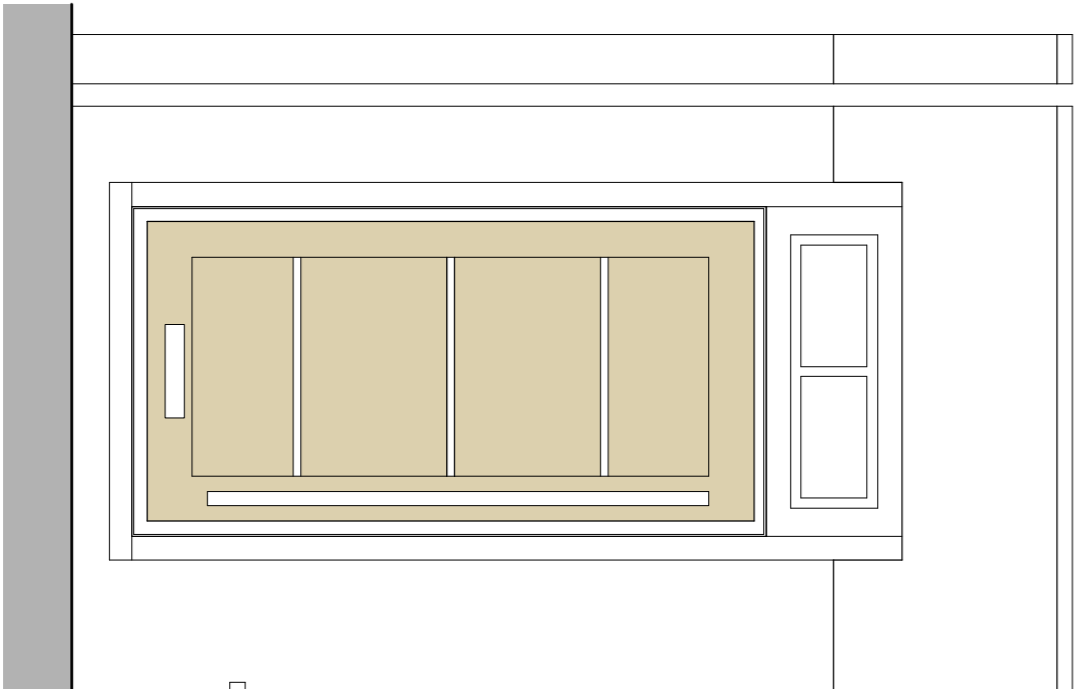

Proposed Front Door 1:10

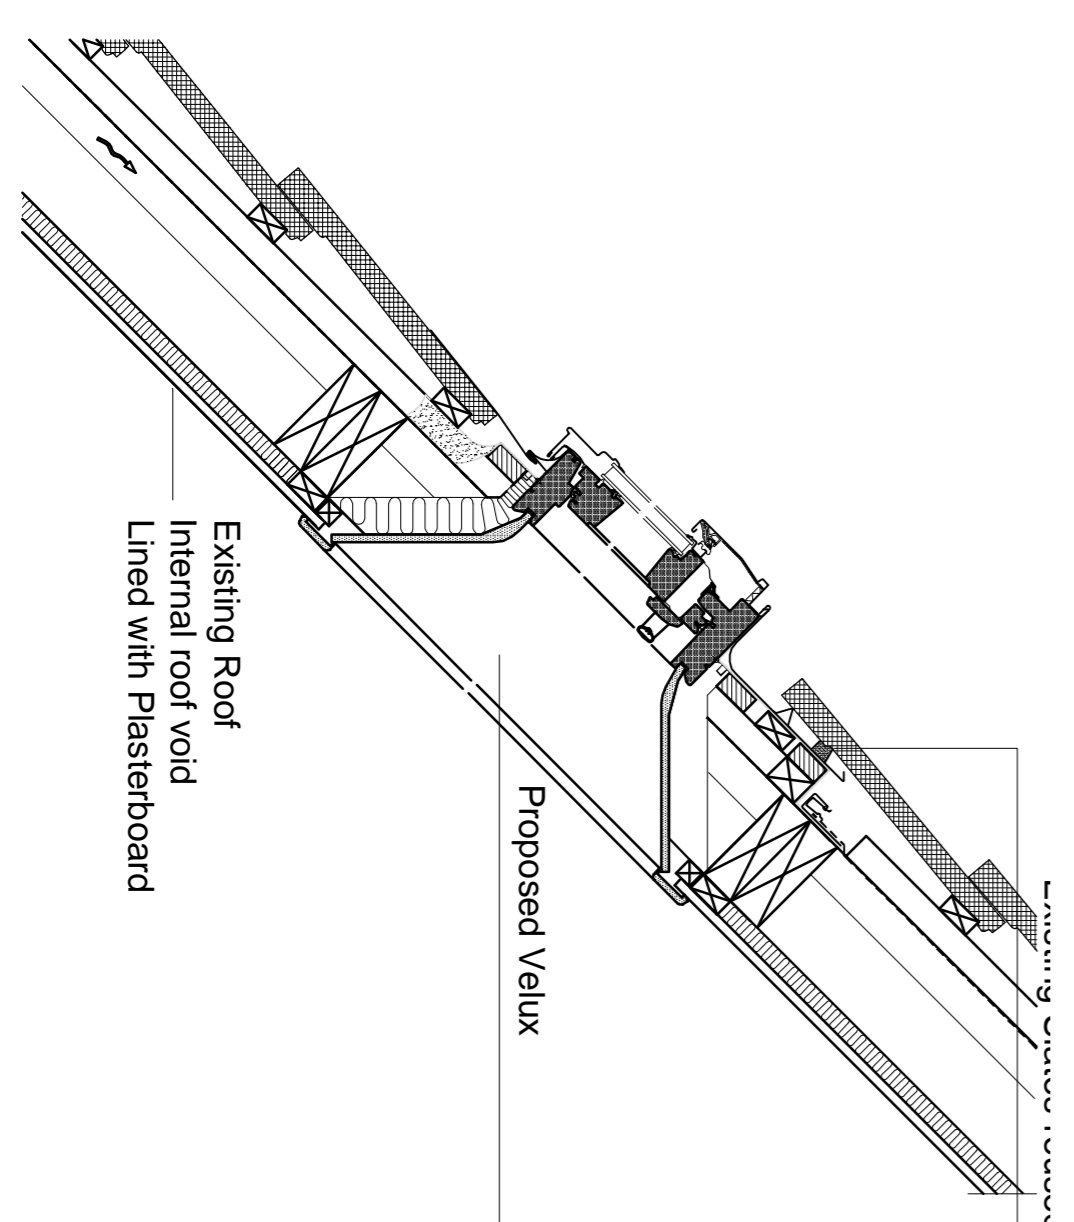

Roof Light Detail 1:5

RED APPLE ARCHITECTURE



REFURBISHMENT
OF 1st & 2nd FLOORS
34-36 LITTLE UNDERBANK
STOCKPORT

Existing / Proposed Plans & Elevations

THIS DRAWING IS FOR THE PURPOSES OF
A PLANNING APPLICATION ONLY

SCALE 1:50/1:100 DRAWN BY BCW DATE 01.07.09

DRAWING NUMBER 106(2-101) REVISION A