

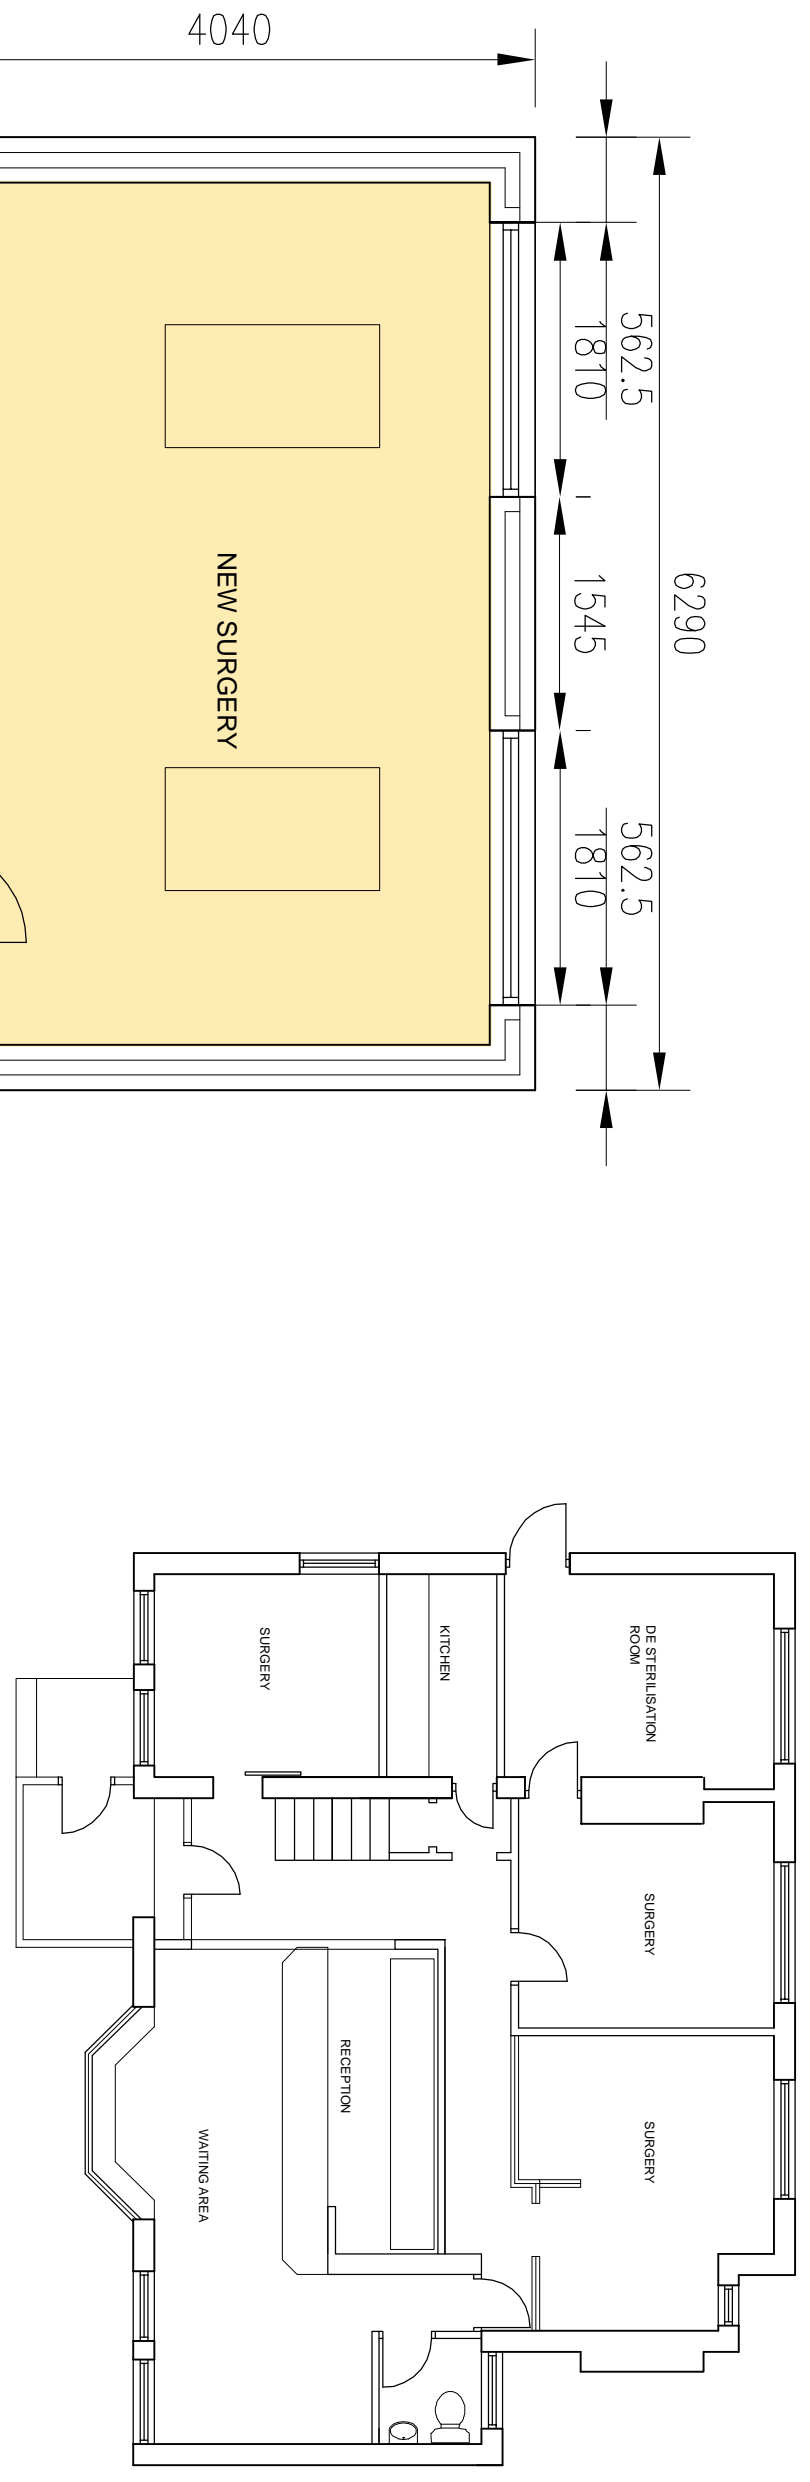


Proposed Side Elevations 1:100


Existing Side Elevations 1:100

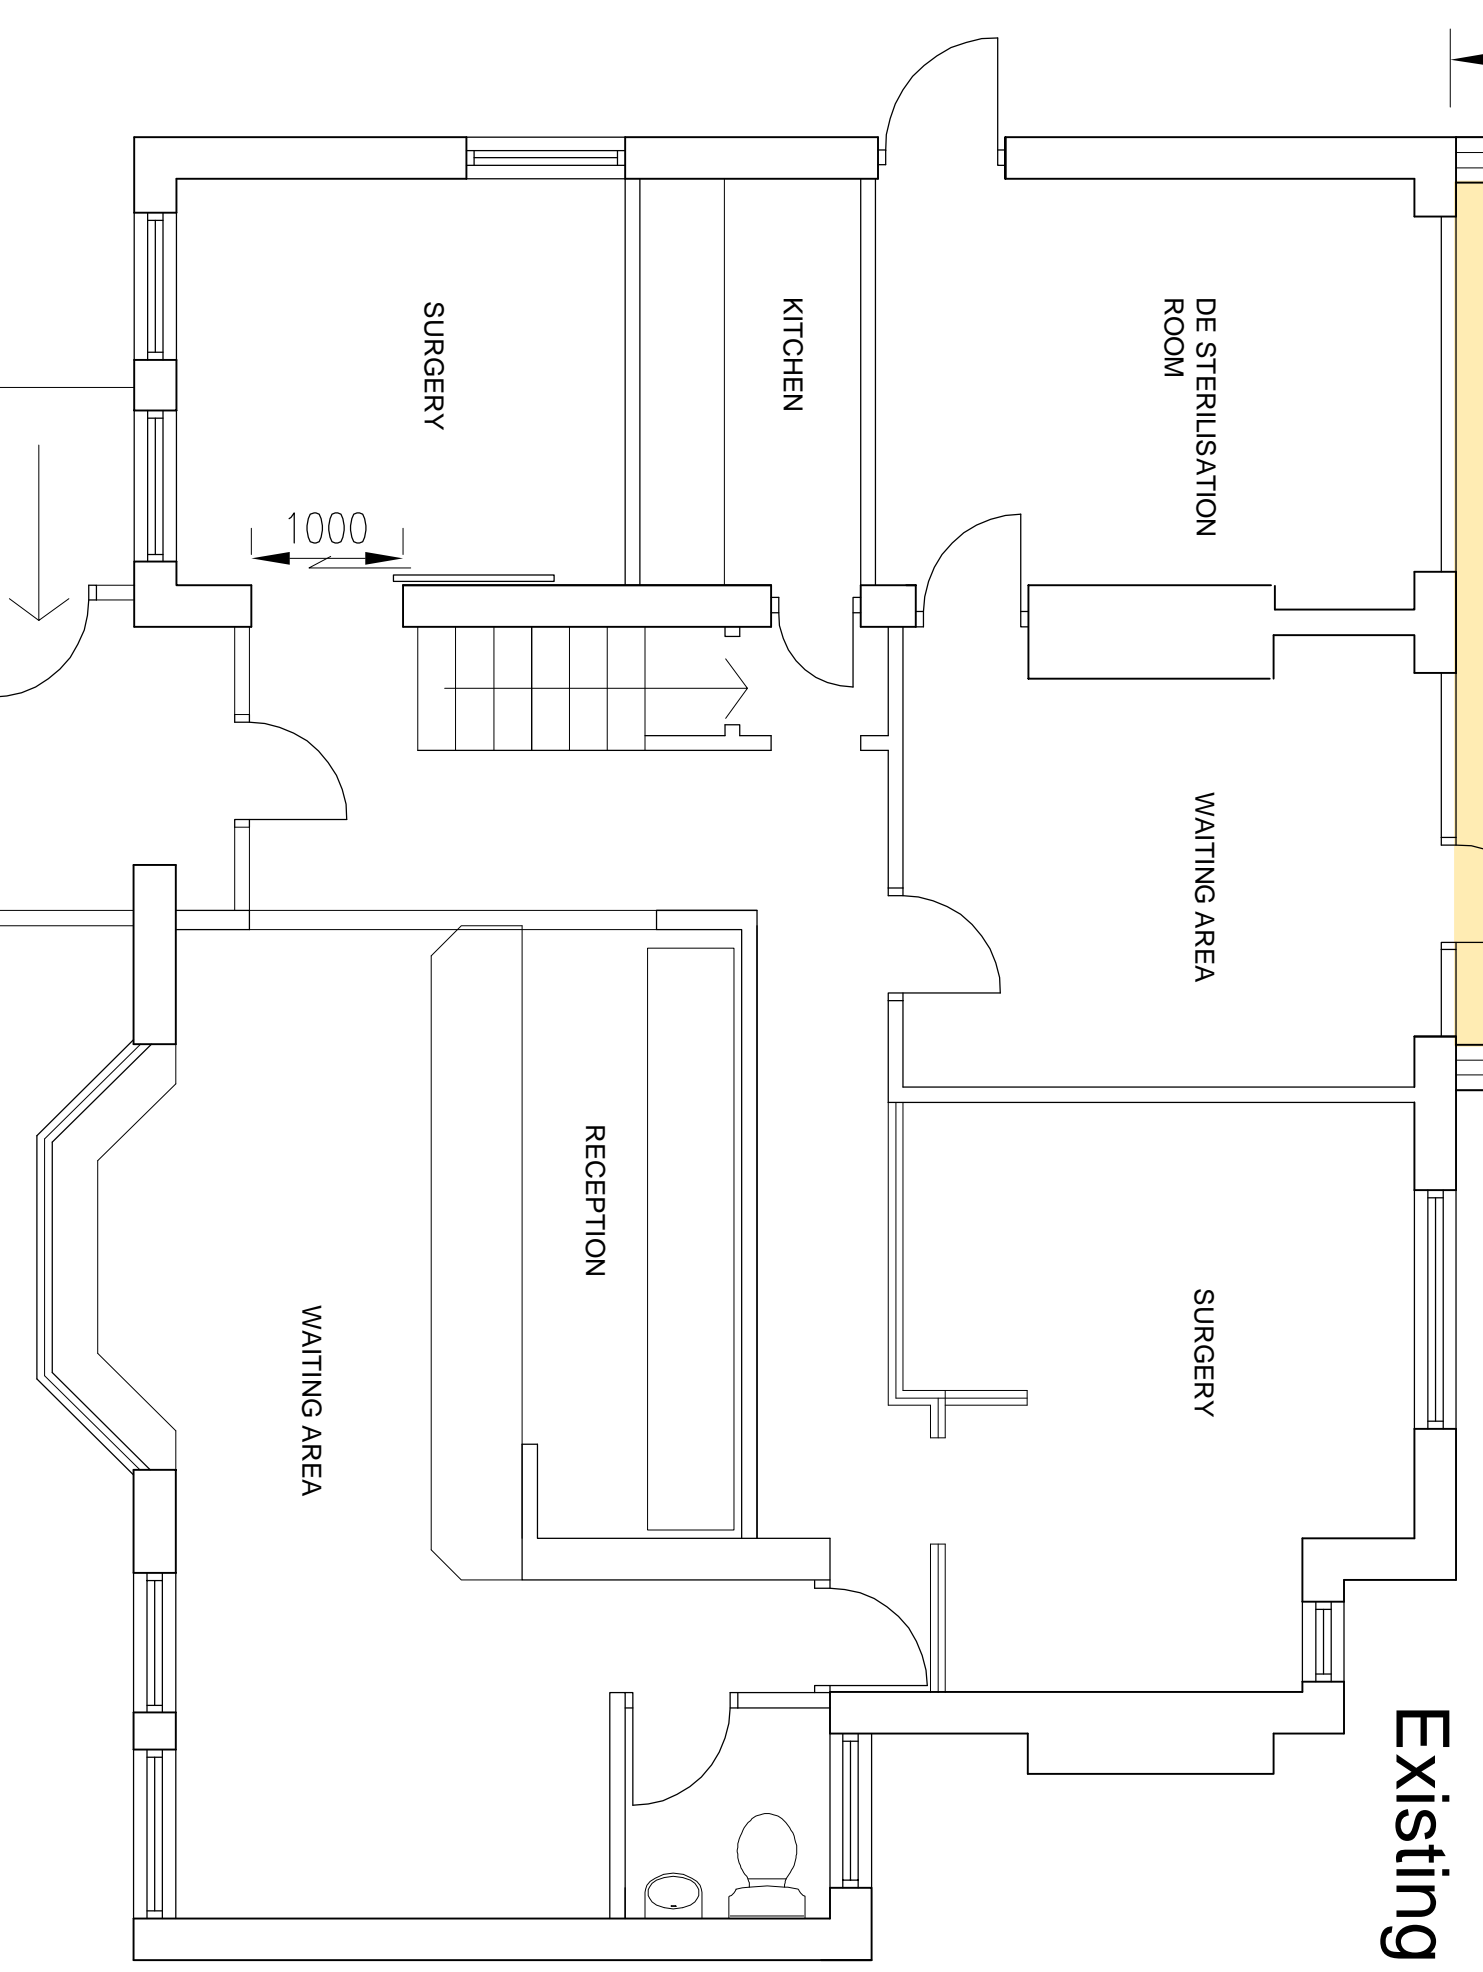


Existing Ground Floor 1:100

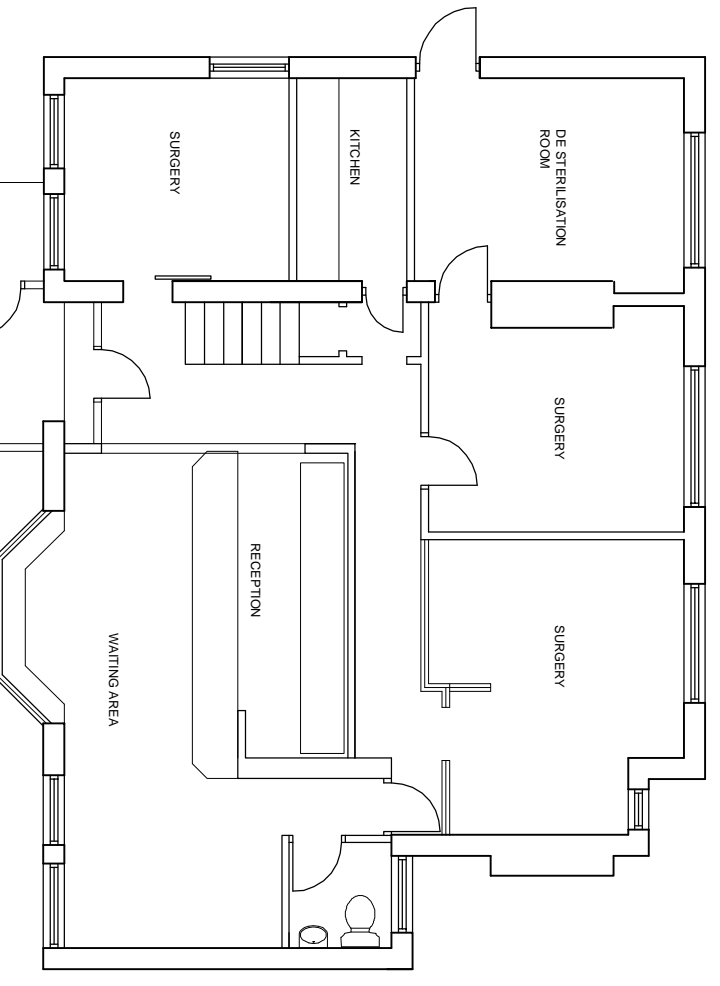


Ground Floor 1:50

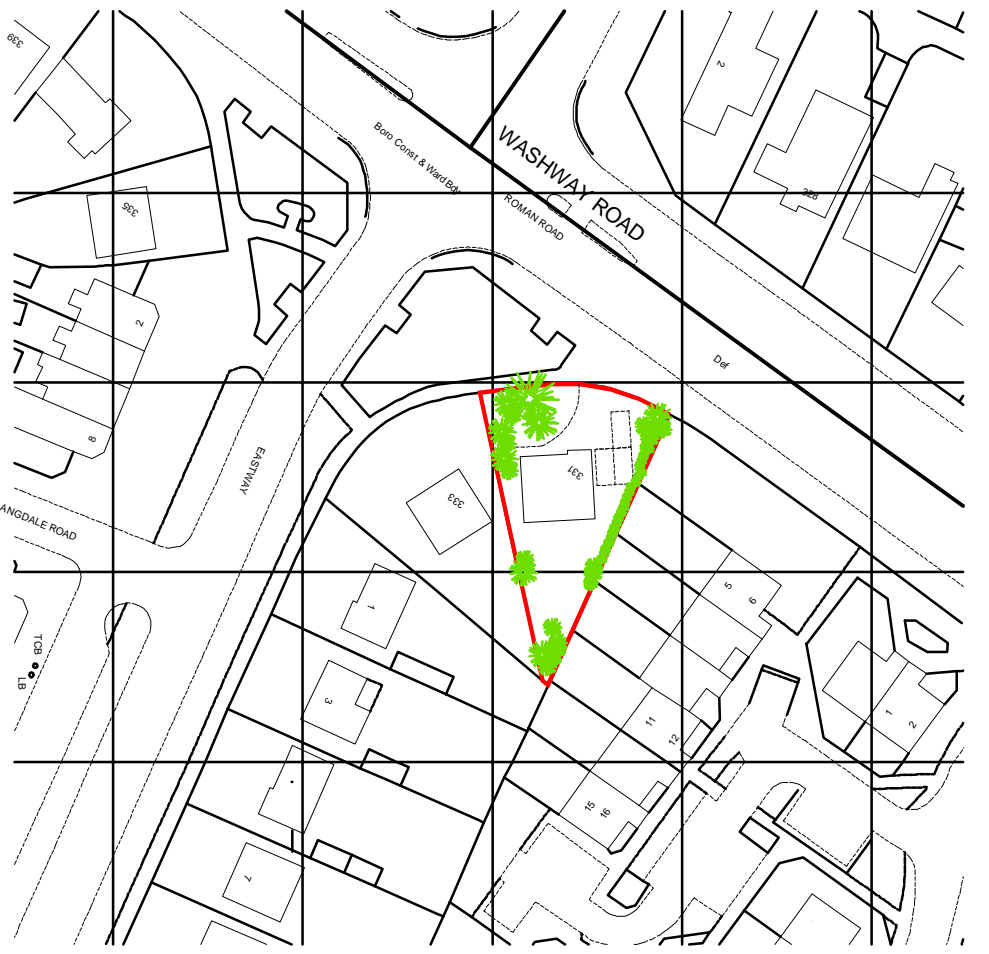

Location Plan 1:1000

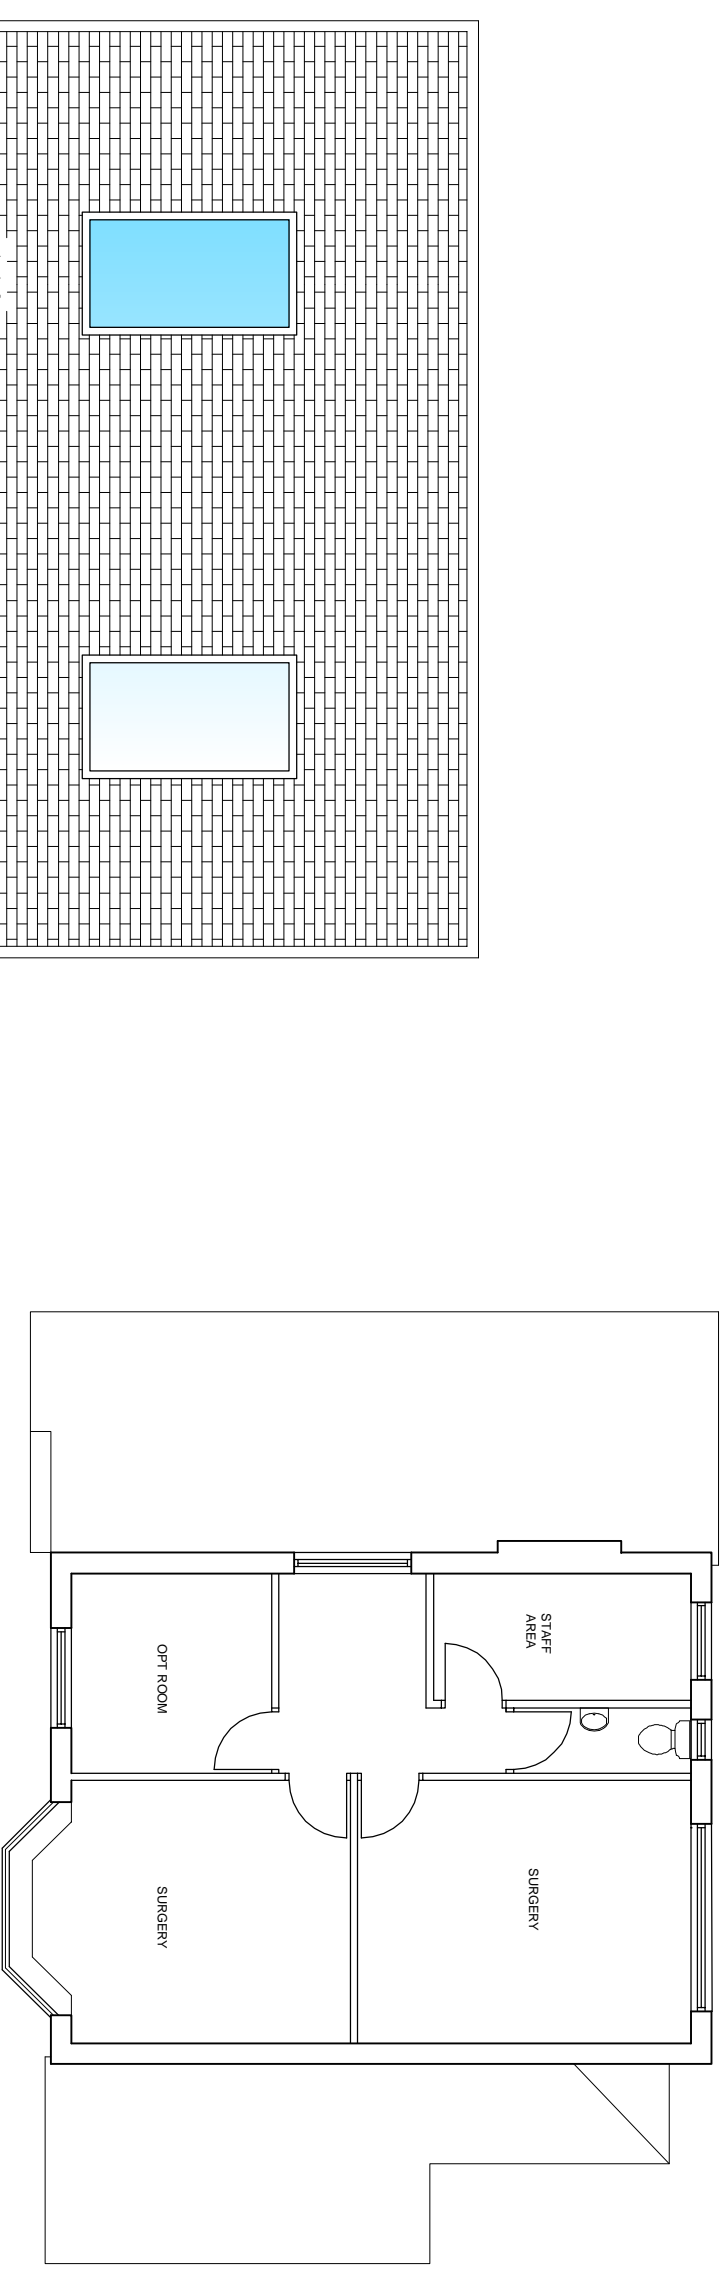


Existing First Floor 1:100

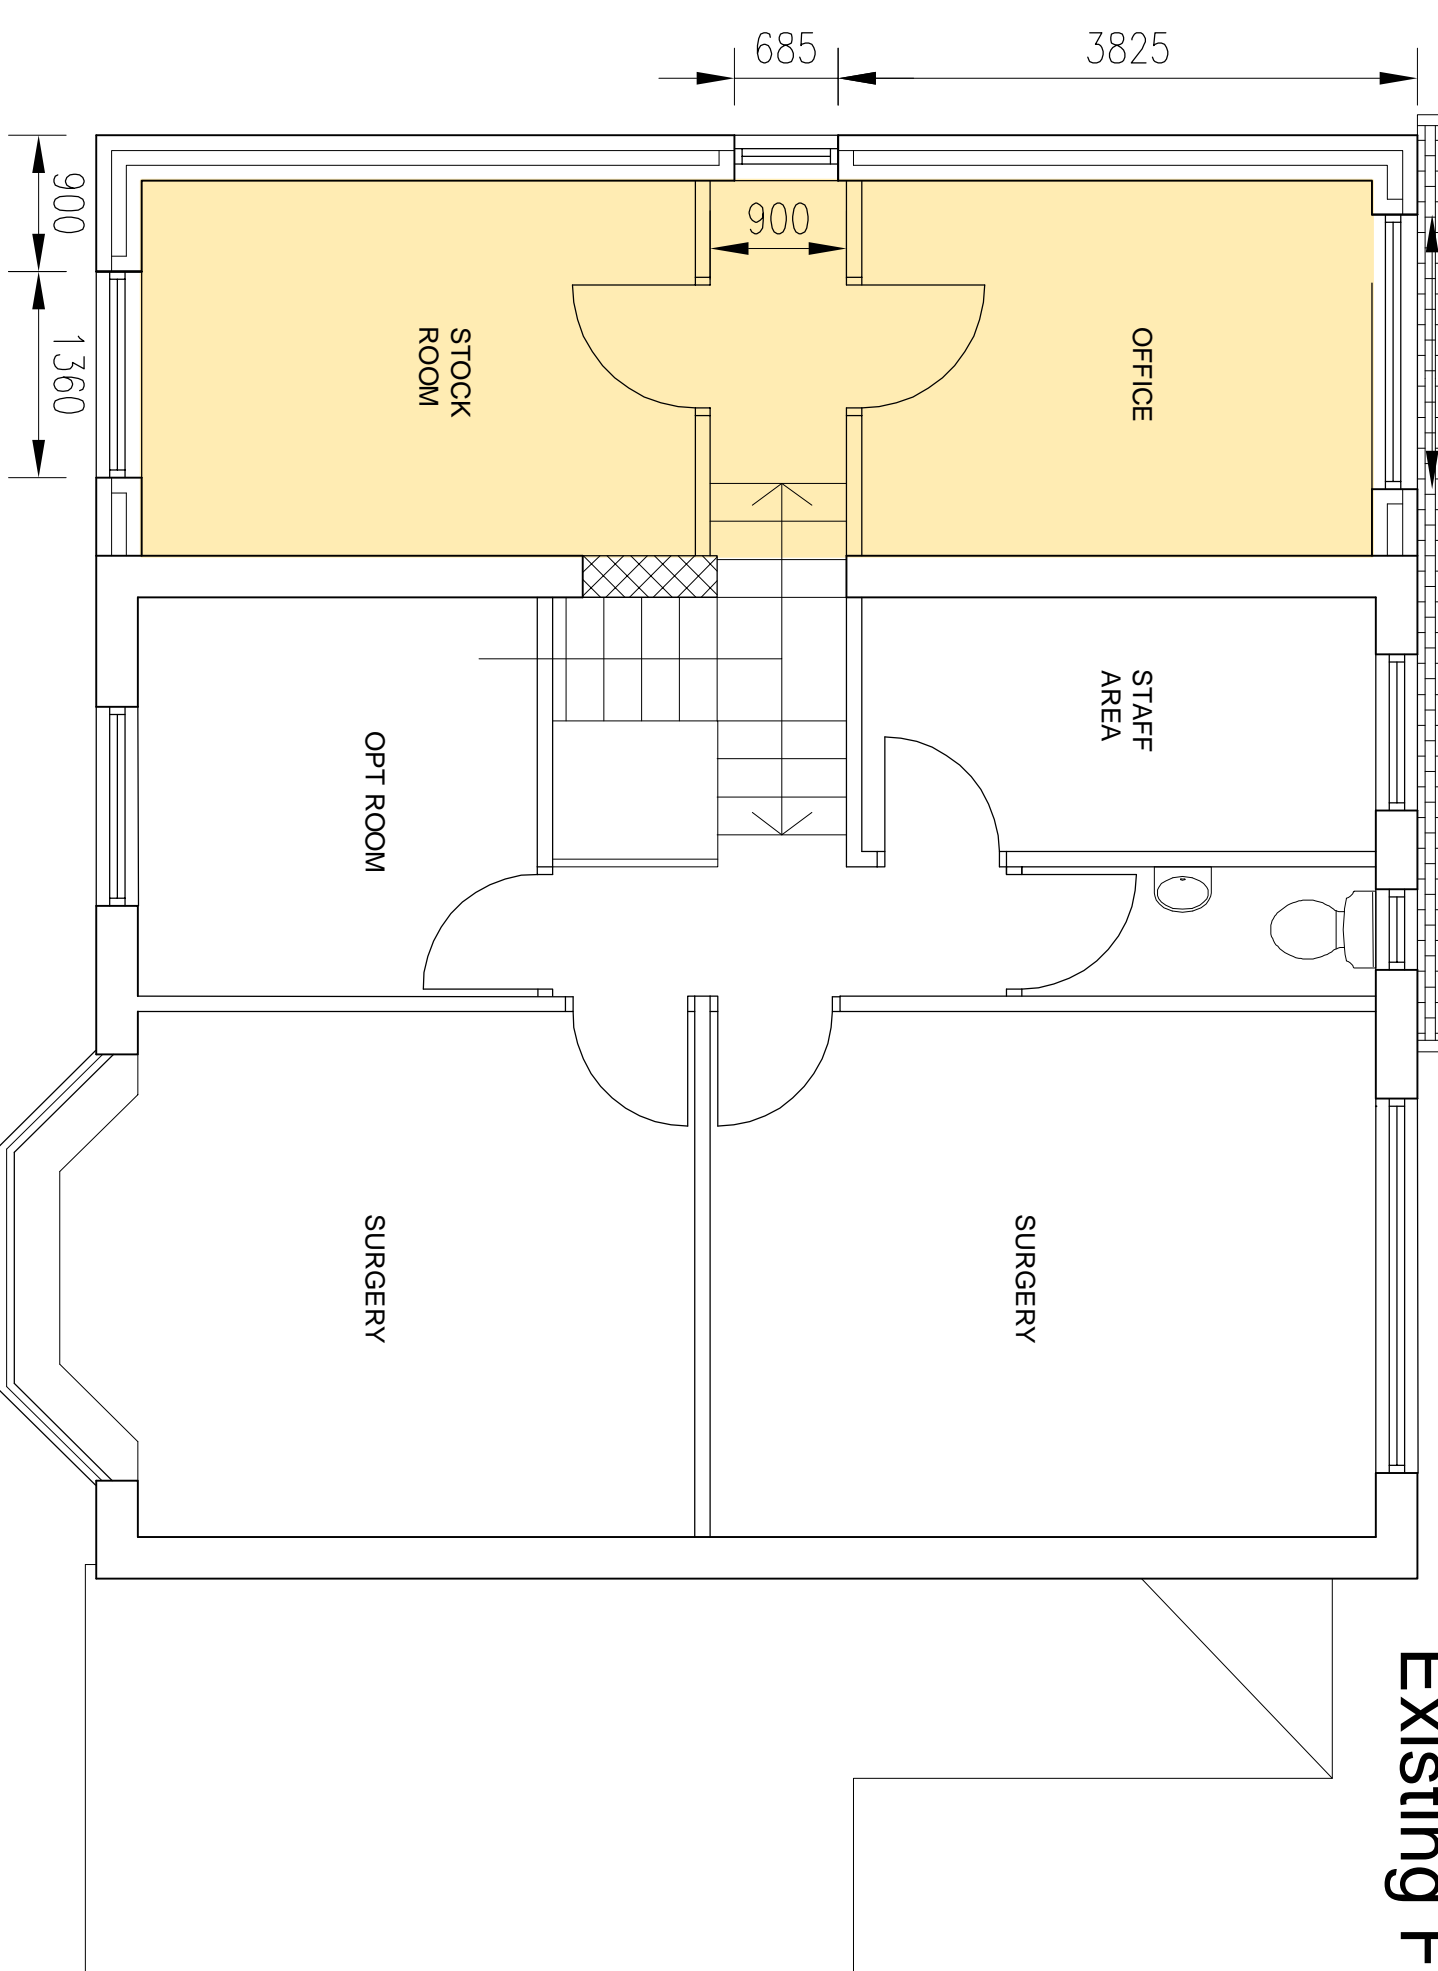

First Floor 1:50

RED APPLE ARCHITECTURE



Extension to
331 Washway Road
Sale
Trafford

Existing / Proposed Plans & Elevations

THIS DRAWING IS FOR THE PURPOSES OF A PLANNING APPLICATION ONLY

SCALE	DRAWN BY	DATE
1:50/1:100	BCW	01.04.09
DRAWING NUMBER	REVISION	
100(2-1)01		